



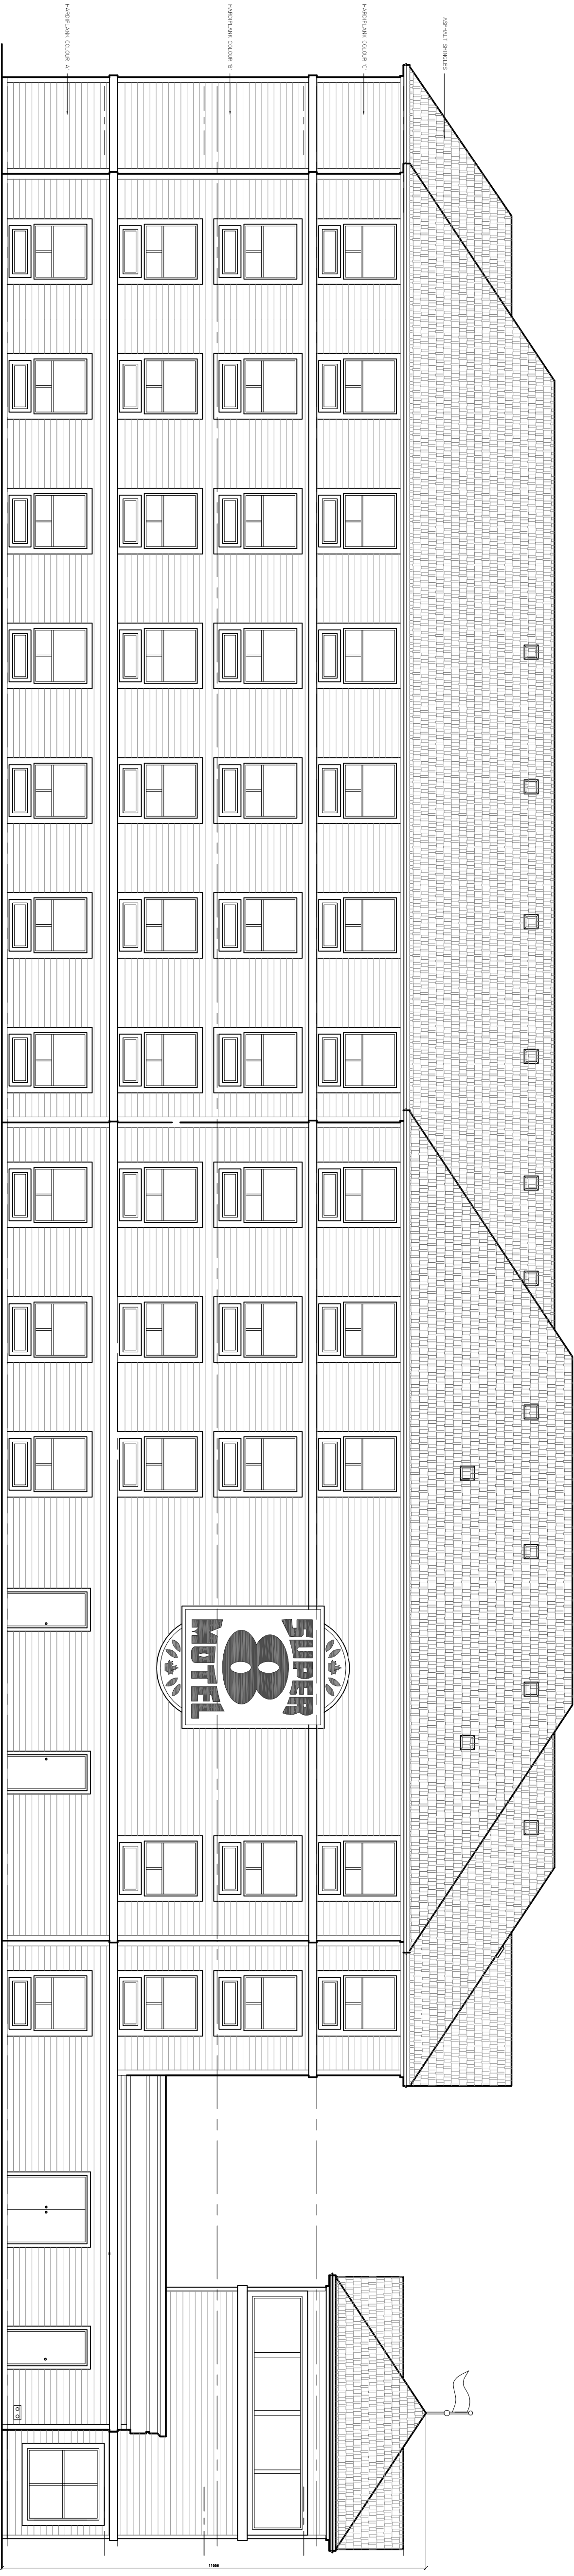

1 REAR ELEVATION
A3.02 SCALE: 1:100

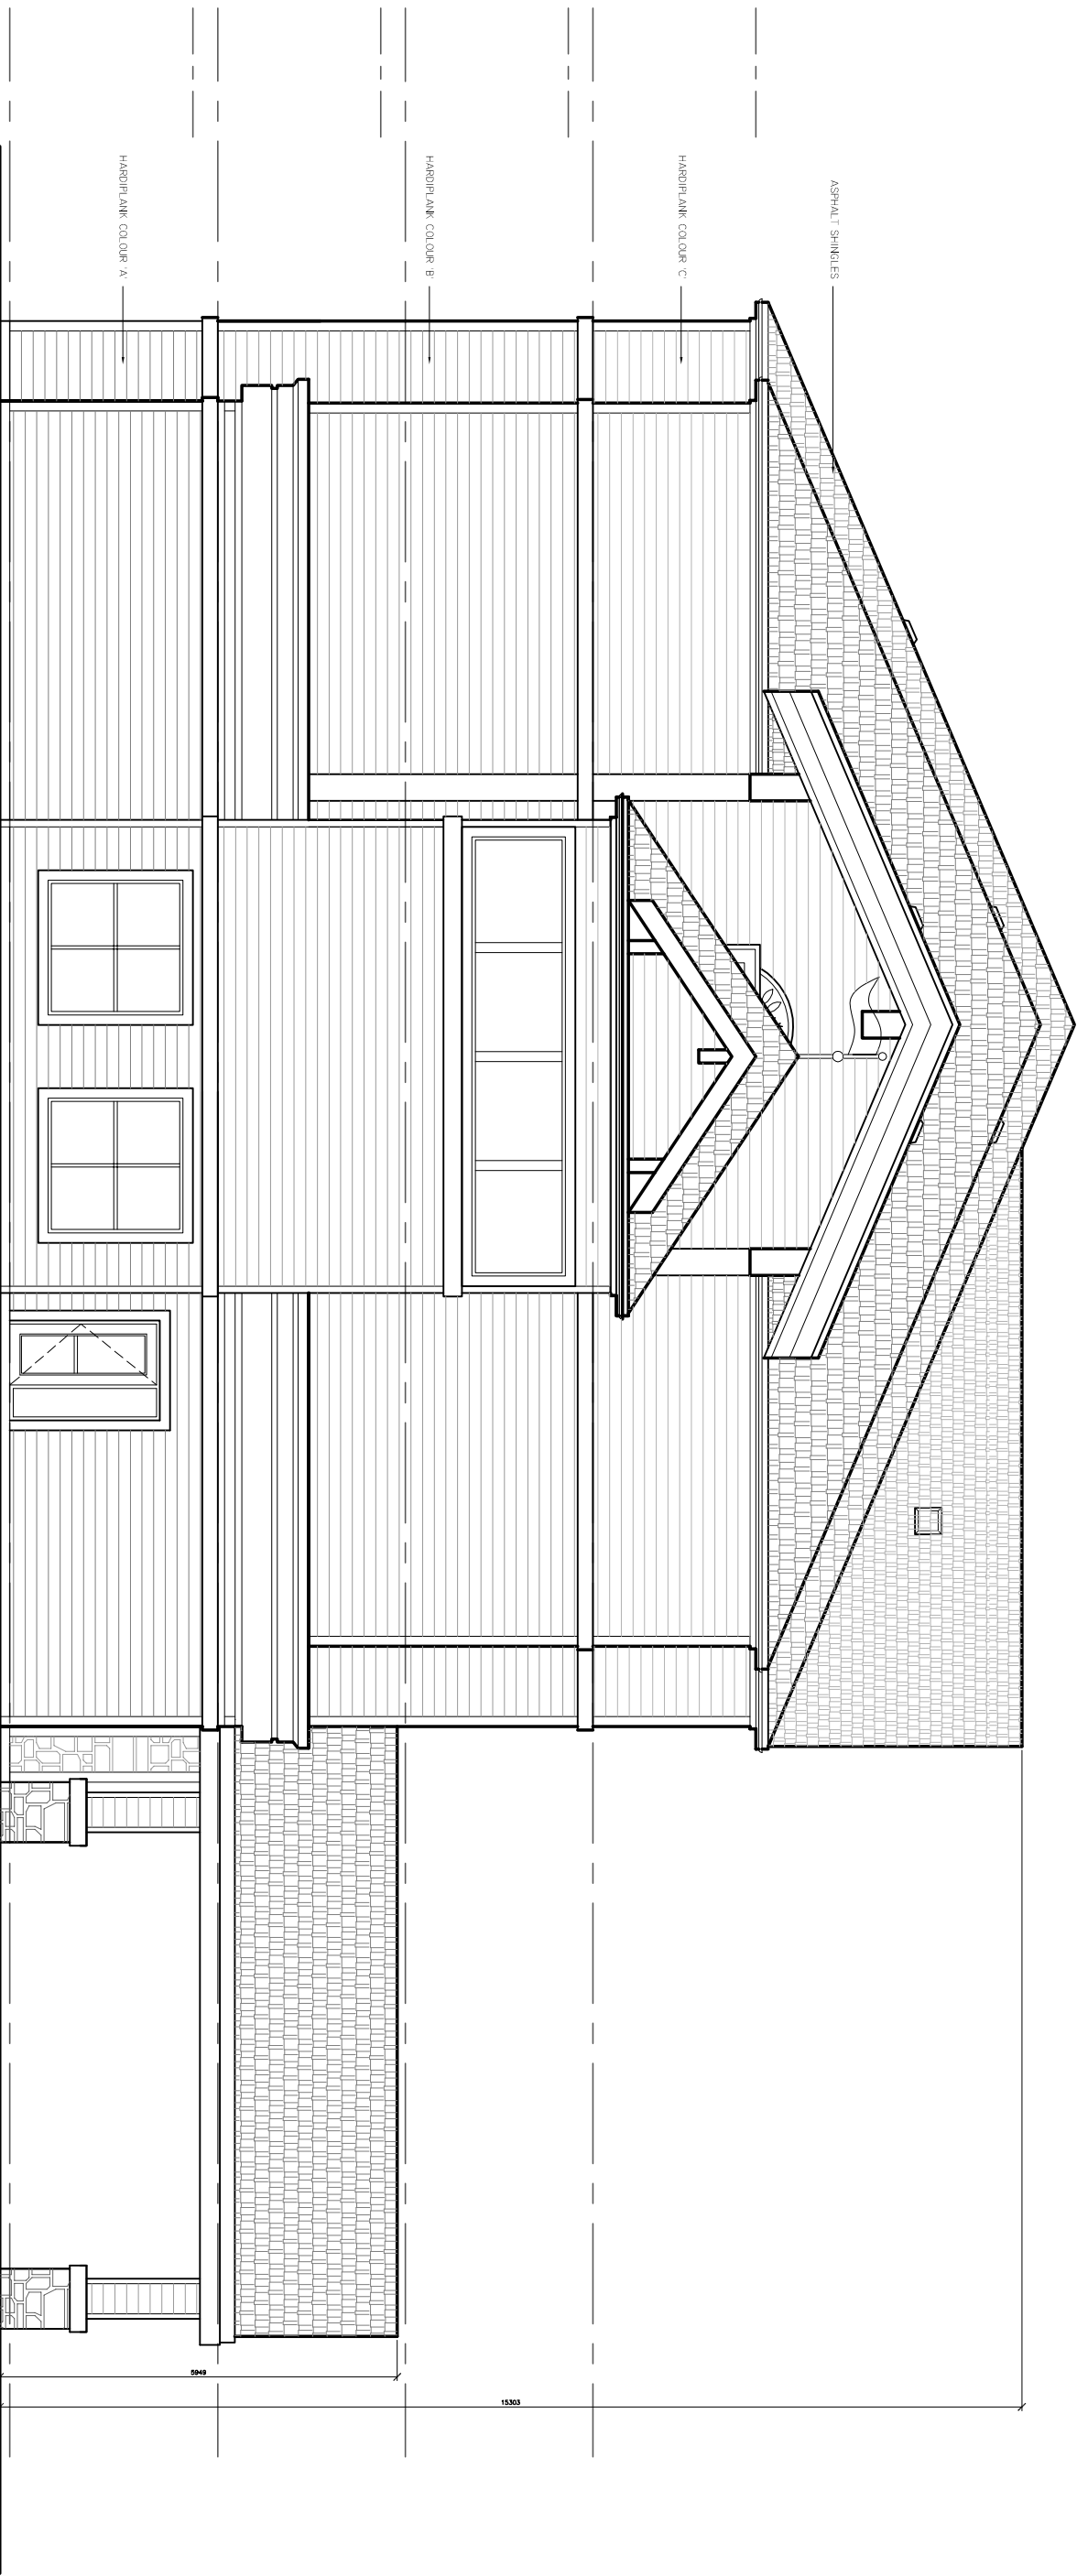

2 SIDE ELEVATION
A3.02 SCALE: 1:100

The information contained in this document is confidential and proprietary and remains the exclusive property of M.Architectural Inc. This document may not be used, reproduced in whole or in part, nor disclosed to others without the prior written consent of M.Architectural Inc.

Verify all dimensions prior to construction. Do not scale drawings. Report all errors, omissions or discrepancies to the architect. Use only the latest revised drawings of those that are marked. Issued for construction.

0	1	2	
---	---	---	---	---	---	---	---	---	---	----	----	

SUPER 8
MOTEL
ER LAKE, NEED.

DEER LAKE, N.F.L.D.

ELEVATIONS

	07-009
PROJECT NO.	
DATE	07/06/13
DRAWN BY	
TITLE	
ISSUED BY	

ONTARIO ASSOCIATION
OF
ARCHITECTS

STEPHEN MARK
LEBLANC
ARCHT.

A3.02

