


APPENDIX 'A'

Maps and Sketches

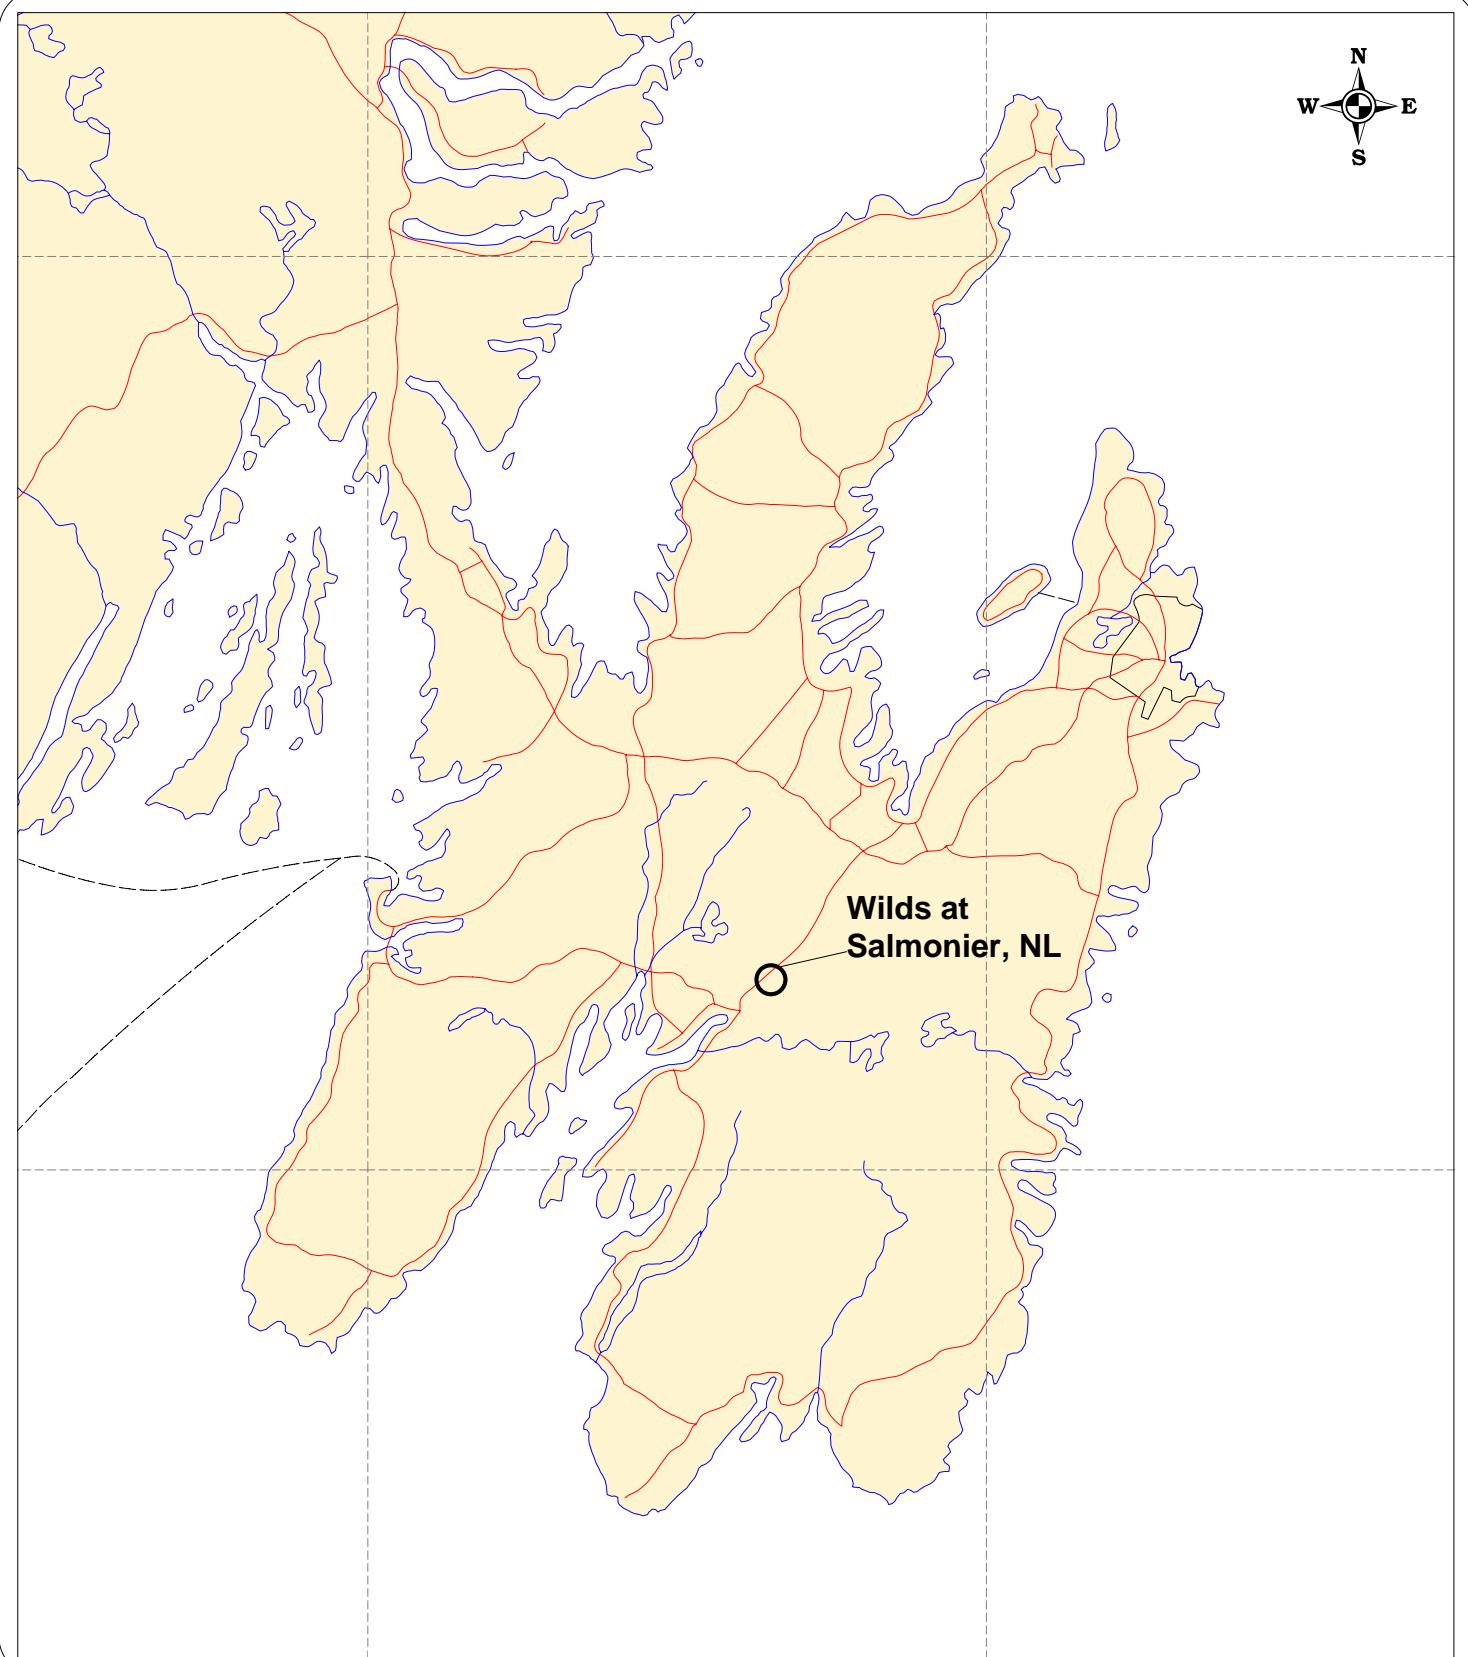

CLIENT Wilds Golf Course	 SNC-LAVALIN 1133 Topsail Road Mount Pearl, NL A1N 5G2 Tel: (709) 368-0118 Fax: (709) 368-5410	DESIGNED MS	DATE 09/15/07	CHECKED MS	DATE 09/15/07
PROJECT Wilds at Salmonier		DRAWN AH	DATE 09/15/07	APPROVED RH	DATE 09/15/07
DRAWING TITLE Figure 1. Salmonier, Newfoundland		SCALE NOT TO SCALE		PROJECT NO. 722744	
		FILENAME 722744-wilds at salmonier-Fig-1.WOR			

REFERENCE FILES:



 <p>BAE ♦ NEWPLAN GROUP LIMITED 1188 TOPSAIL RD., MOUNT PEARL, NF, A1N 5S2 TEL: (709) 368-0118, FAX: 368-3541</p>		
<p>CLIENT: WILDS GOLF COURSE</p> <p>PROJECT: WILDS AT SALMONIER</p> <p>DRAWING TITLE: FIGURE 2A—PROPOSED DEVELOPMENT SITE PLAN</p>		
DRAWN: AH	APPROVED: RH	DATE: 07/09/15
CLIENT PROJ. NO.	BNG PROJ. NO. 722744	
DRAWING NO. ENX-WS-EN-XX-001	REV.	

APPENDIX 'B'
Related Project Documents



Government of Newfoundland and Labrador
Department of Government Services

2007 05 16

Mr. Albert Williams
BAE Newplan Group Ltd.
1133 Topsail Road
Mount Pearl NL A1N 5G2

Dear Mr. Williams:

Based on our walk over of the site and in accordance with the Private Sewage Disposal and Water Supply Standards, the proposal for a 19-lot subdivision at The Wilds Golf Complex, Salmonier Line is approved in principle based on the following requirements.

As the development is greater than 15 lots, an engineering study of the developed is required, in accordance with the "Guidelines for Assessment of Unserviced Subdivisions". This should form in part the basis for recommendation about the suitability of the sites for individual water supplies and sewage disposal systems.

Individual sites will require evaluation and design data as outlined in Section 3.4 of the Private Sewage Disposal & Water Supply Standards.

If you have any questions or comments, please contact the undersigned at 729-0183.

A.L. Kelly
A.L. Kelly, C.P.H.I. (C)
Environmental Health Officer

Michelle Craig