


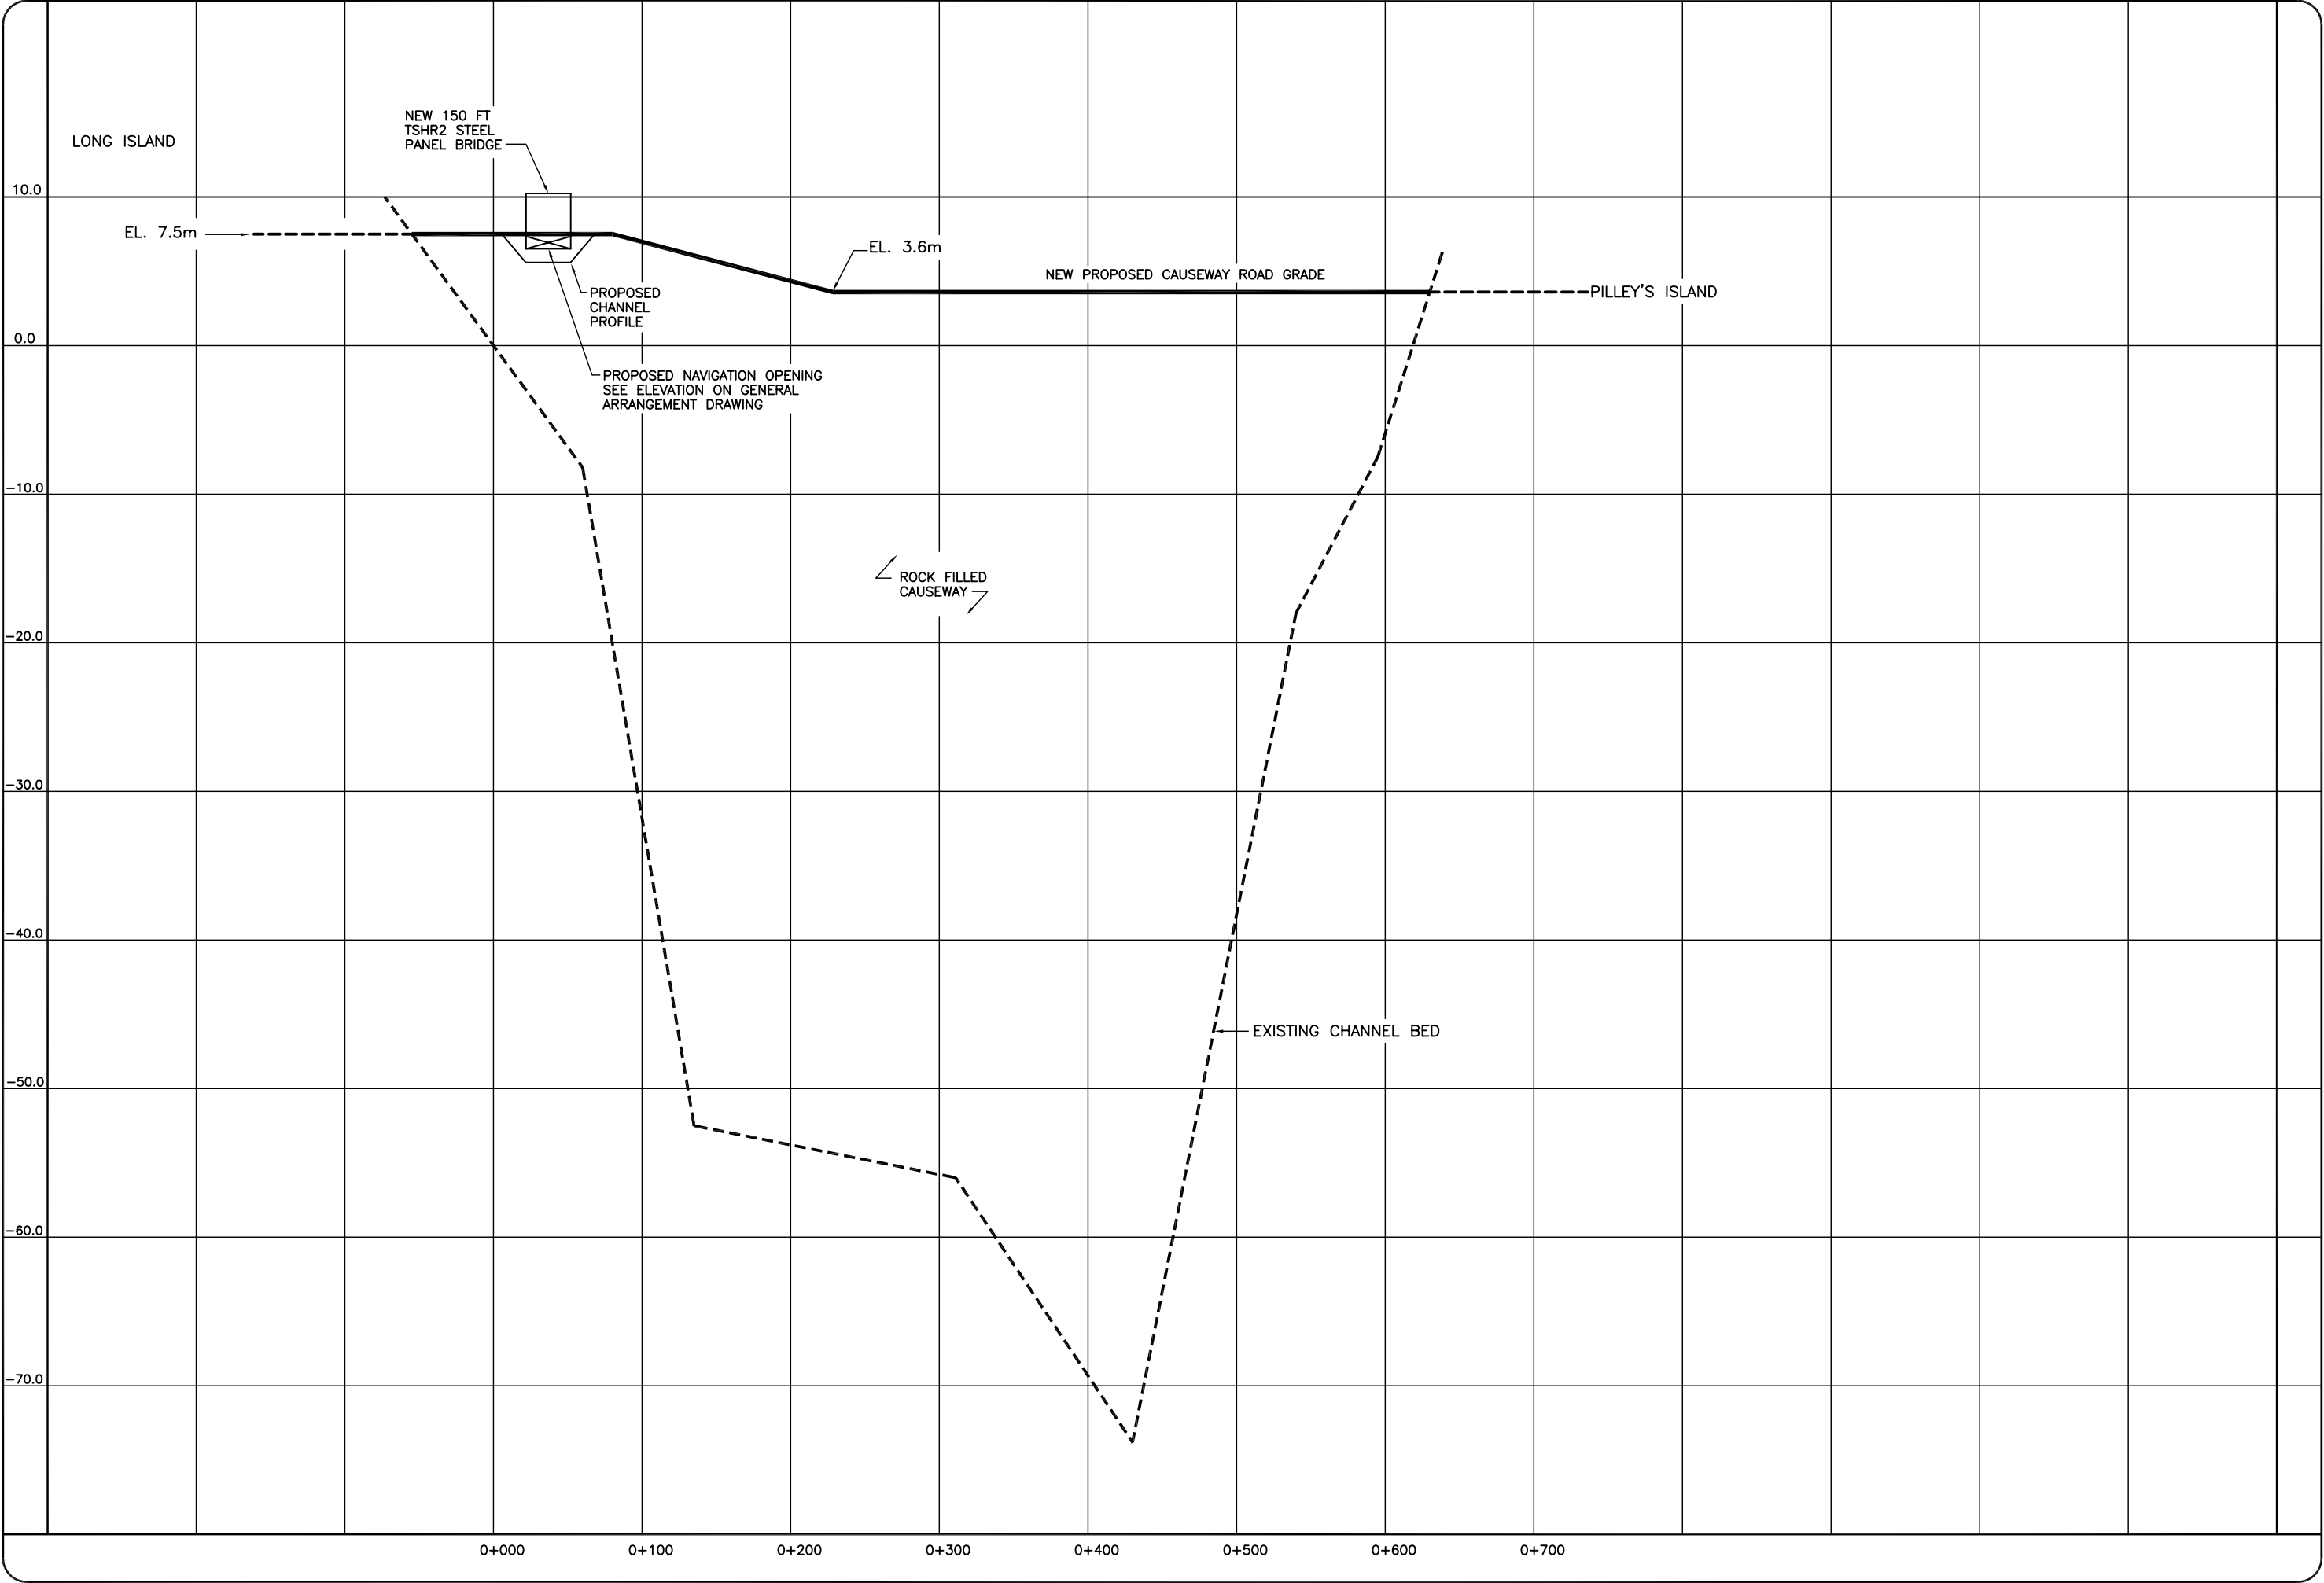

DO NOT SCALE DRAWINGS		Project/Drawing Title		HIGHWAY DESIGN DIVISION							
	DEPARTMENT OF WORKS, SERVICES AND TRANSPORTATION HIGHWAY DESIGN DIVISION	N.W.P.A DRAWINGS FOR ROUTE 380		Drawn By	Date	Scale Horiz. 1 : 2000 Vert. 1 : 200	Datum	Dwg Chk'd By	Designed By	Des. Chk'd By	Approved By
				BMF		x		x			
FOR APPROVAL		LONG ISLAND TICKLE BRIDGE & CAUSEWAY PROFILE OF CAUSEWAY LOOKING EAST									
Sheet No. 4 of 5		No.	By	REVISION DESCRIPTION				Des. By	Date	Chk'd By	Date