


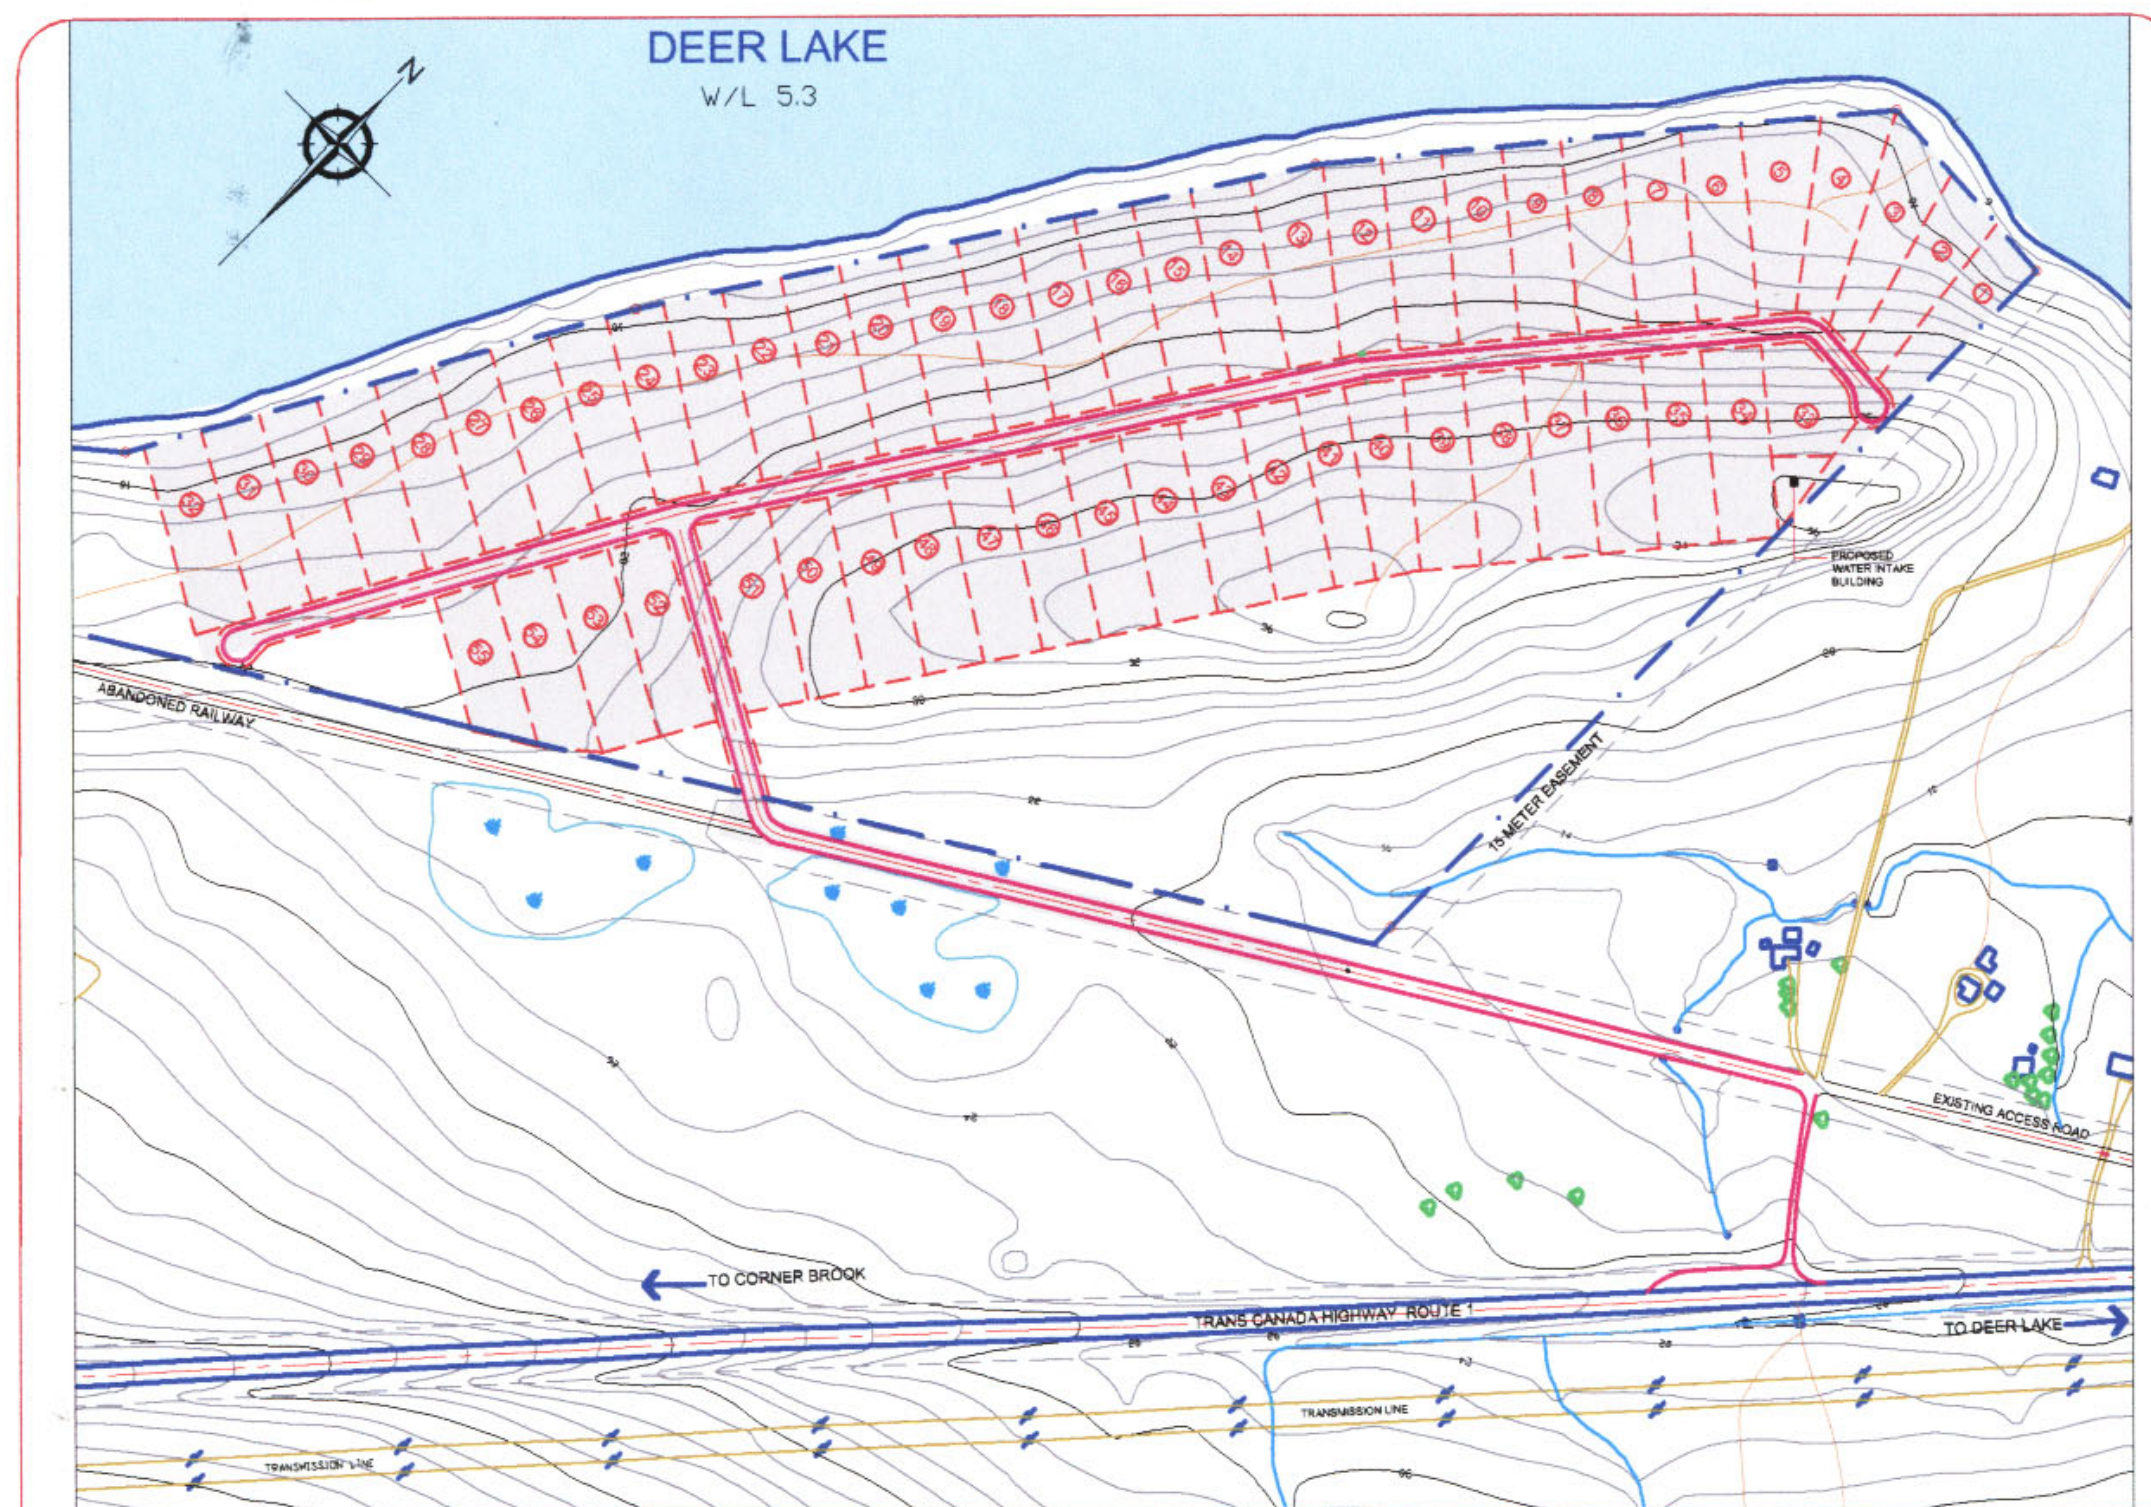

PROPOSED SITE DEVELOPMENT PLAN

1:3500

ae anderson
engineering
consultants ltd.
civil, structural, municipal engineers and project managers

SUITE 312, MILLBROOK MALL,
2 HERALD AVE., CORNER BROOK,
NEWFOUNDLAND, CANADA, A2H-4B5
TEL: (709) 834-8944, FAX: (709) 834-8945

LAKESIDE INVESTMENTS INC.
PASADENA, NL

**TAYLOR
ESTATES**

**PROPOSED
SITE
DEVELOPMENT
PLAN**

SK-1