


PLOTTED BY: stwd

DATE: 4/3/2006

10:54:28 AM

PLT CHARGES: *CHARGES>

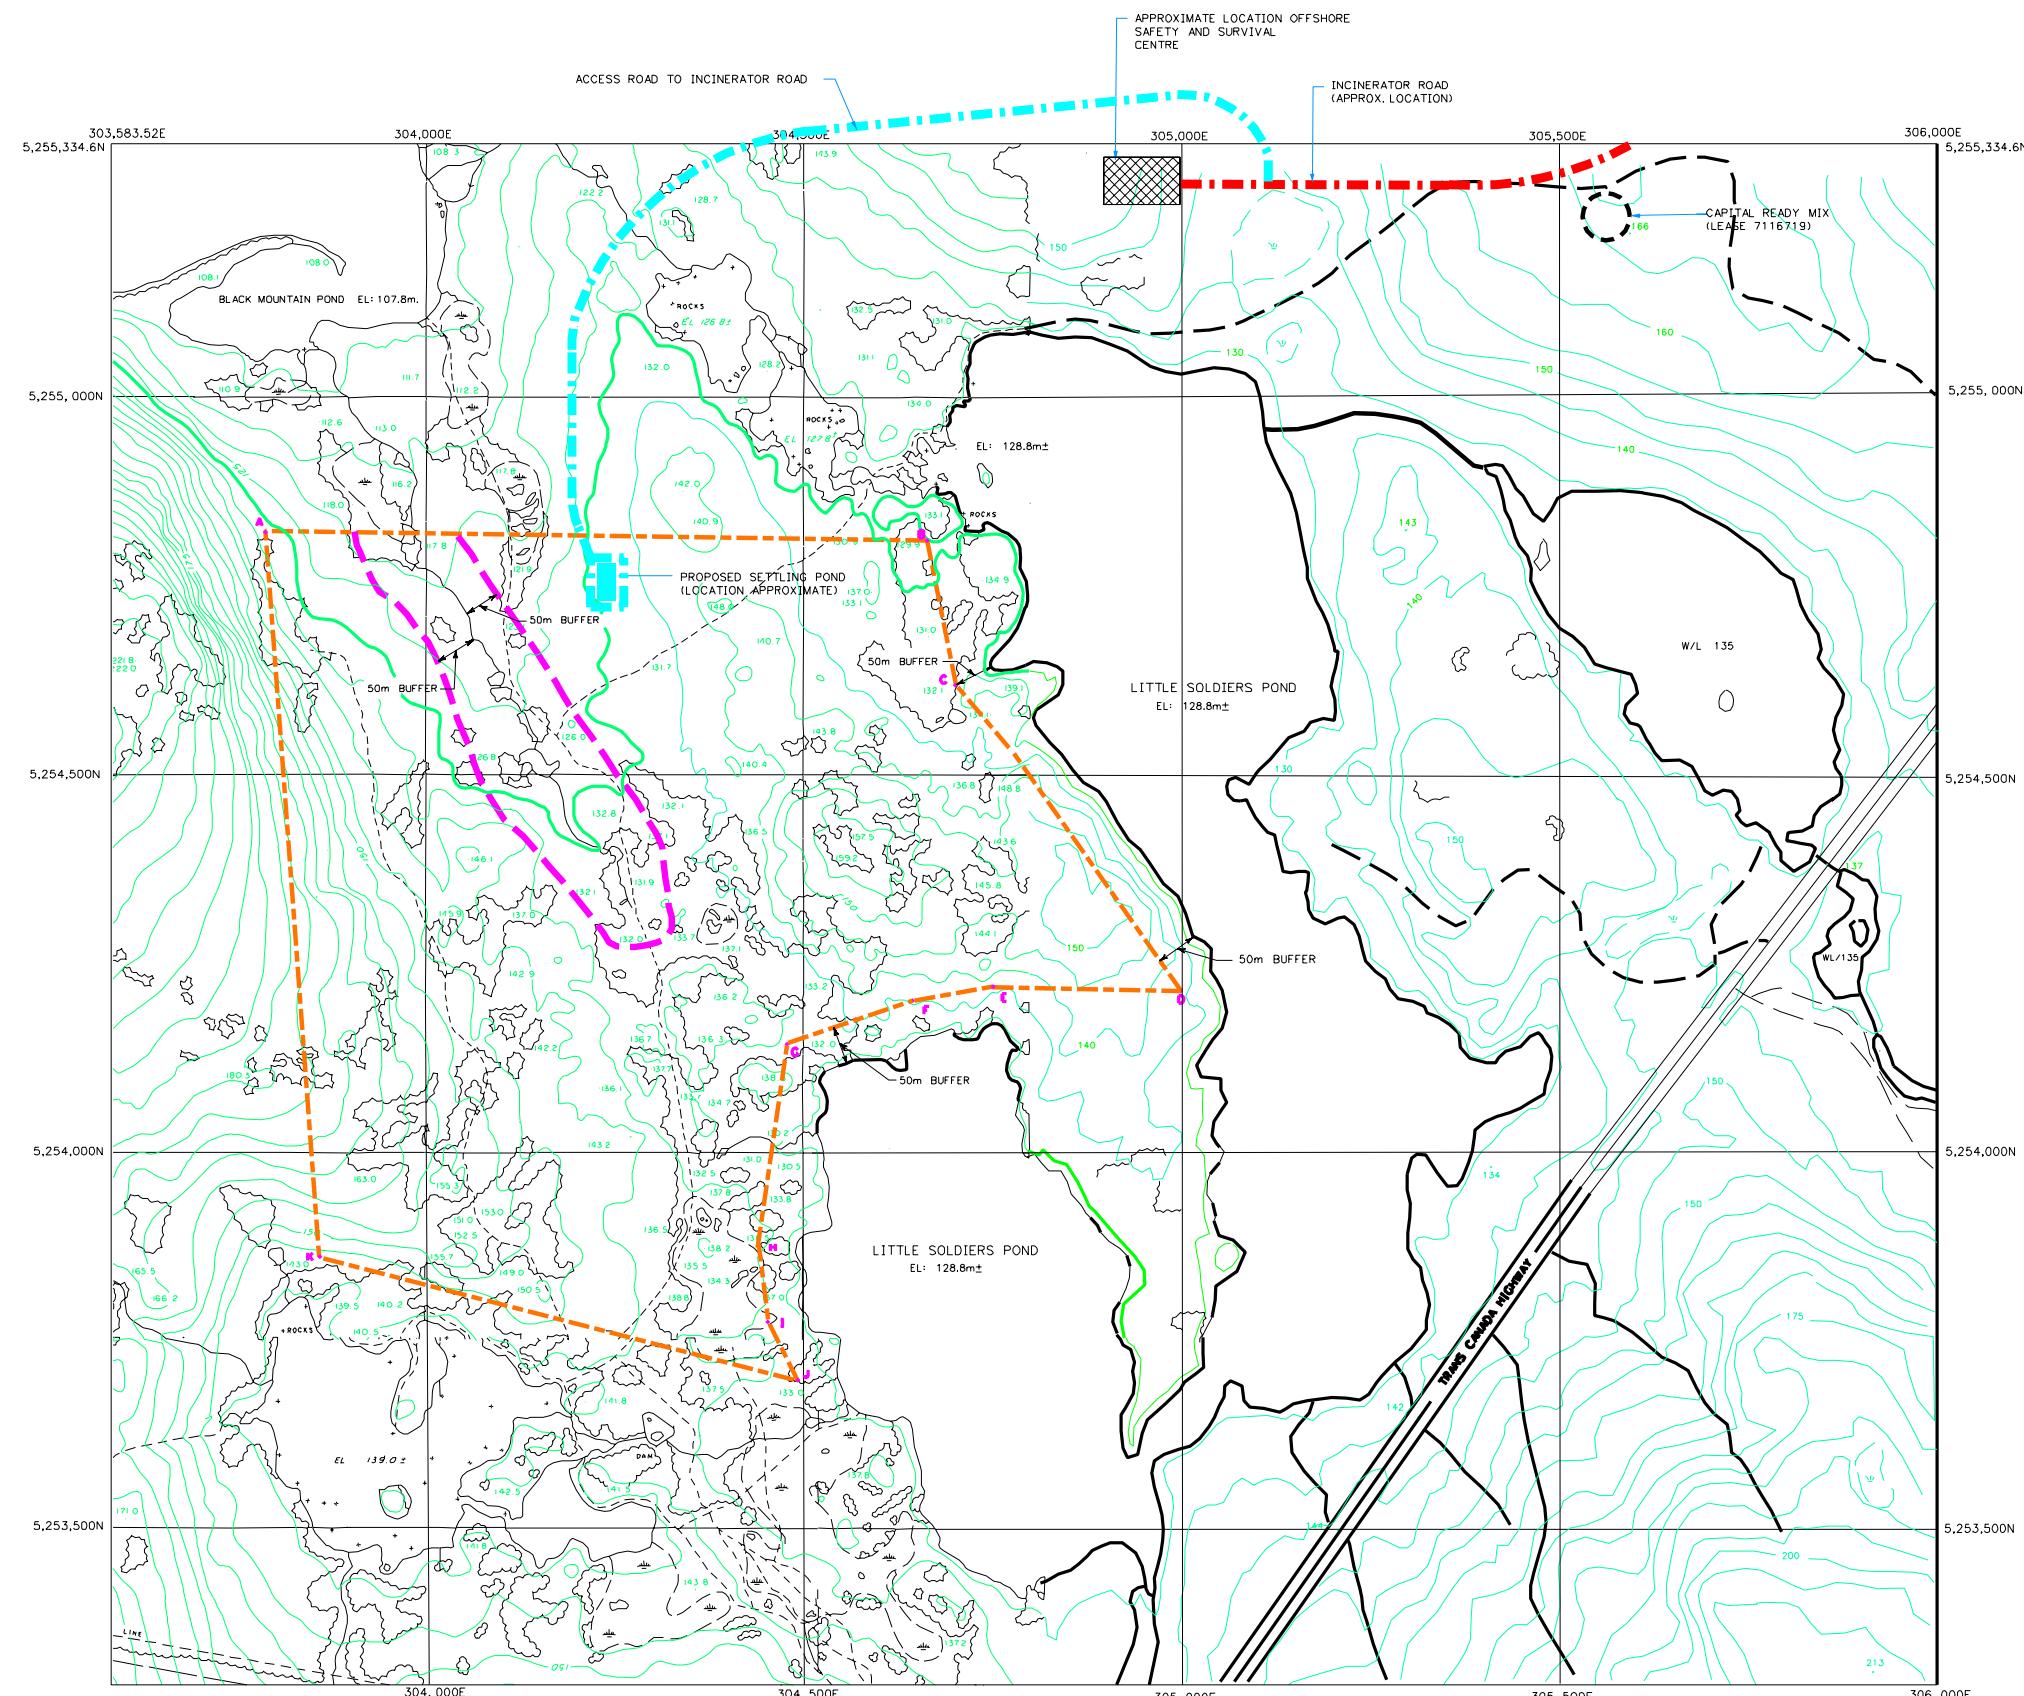

SITE LOCATION PLAN
SCALE 1 : 5000

LEGEND

- PROPERTY LINE
- BUFFER ZONE
- PROPOSED ACCESS ROAD TO INCINERATOR ROAD
- INCINERATOR ROAD (APPROX. LOCATION)

 <p>ADI Limited St. John's, NF, Canada Engineering, Consulting, Procurement and Project Management</p>		
<p>Project Title</p> <p>ENVIRONMENTAL SERVICES PROPOSED QUARRY PIT DEVELOPMENT INCINERATOR ROAD AREA FOXTRAP, NL</p>		
<p>Dwg. Title</p> <p>SITE LOCATION PLAN</p>		
<p>Project No.</p>		<p>26-3971-013.1</p>
<p>Dwg. No.</p>	<p>FIGURE 2</p>	<p>Rev. No.</p>
<p>Scale</p>		<p>1:5000</p>