

MUNICIPAL PLAN 2011-2021

MUNICIPAL PLAN AMENDMENT No. 5, 2015

Rural, with Blueberry Management Unit, to Mixed Use

North off Crane's Road

OCTOBER, 2015

PLAN-TECH



ENVIRONMENT

URBAN AND RURAL PLANNING ACT
RESOLUTION TO APPROVE
TOWN OF UPPER ISLAND COVE
MUNICIPAL PLAN AMENDMENT No. 5, 2015

Under the authority of section 16, section 19 and section 18 of the *Urban and Rural Planning Act 2000*, the Town Council of Upper Island Cove.

- a) Adopted the Upper Island Cove Municipal Plan Amendment No. 5, 2015, on the 25th day of January, 2016.
- b) Gave notice of the adoption of the Town of Upper Island Cove Municipal Plan Amendment No. 5, 2015 by advertisement inserted on the 16th day and the 23rd day of February, 2016, in *The Compass* newspaper.
- c) Set the 9th day of March, 2016, at 7:30 p.m. at the Town Hall, Upper Island Cove for the holding of a public hearing to consider objections and submissions.

Now under section 23 of the *Urban and Rural Planning Act 2000*, the Town Council of Upper Island Cove approved the Town of Upper Island Cove Municipal Plan Amendment No. 5, 2015, as adopted (or as amended).

SIGNED AND SEALED this 23 day of March, 2016

Mayor: George Olvera (Council Seal)

Clerk: Amber Sist

2015-2016-003
April 3, 2016
CLERK

URBAN AND RURAL PLANNING ACT
RESOLUTION TO ADOPT
TOWN OF UPPER ISLAND COVE
MUNICIPAL PLAN AMENDMENT No. 5, 2015

Under the authority of Section 16 of the *Urban and Rural Planning Act 2000*, the Town Council of Upper Island Cove adopts the Town of Upper Island Cove Municipal Plan Amendment No. 5, 2015.

Adopted by the Town Council of Upper Island Cove on the 25th day of January, 2016.


Signed and sealed this 23 day of March, 2016.

Mayor: George Colam (Council Seal)

Clerk: Neil S. L. B.

CANADIAN INSTITUTE OF PLANNERS CERTIFICATION

I certify that the attached Town of Upper Island Cove Municipal Plan Amendment No. 5, 2015, has been prepared in accordance with the requirements of the *Urban and Rural Planning Act*.

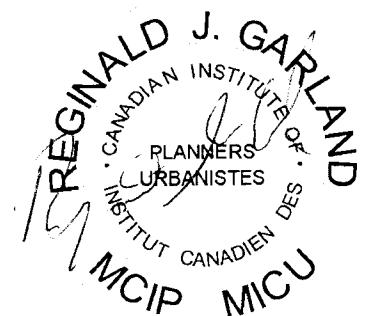

TOWN OF UPPER ISLAND COVE

MUNICIPAL PLAN AMENDMENT No. 5, 2015

BACKGROUND

The Town of Upper Island Cove wishes to amend its Municipal Plan. The Council has received several inquiries for development opportunities for Crown land on the North side of Crane's Road. The Department of Natural Resources has the area designated as a Blueberry Management Unit. Aerial photos and Google Earth imagery do not reveal any commercial blueberry harvesting or other agricultural activity associated with the cultivation of blueberries.

The Upper Island Cove Future Land Use Map has this area designated as Rural with a Blueberry Management Unit feature. The purpose of this Amendment is to re-designate this land from Rural to Mixed Use and remove the Blueberry Management Unit feature layer from the Future Land Use Map for the proposed development area.


PUBLIC CONSULTATION

During the preparation of this amendment, Council undertook the following initiative so that individuals and groups could provide input to the proposed Municipal Plan Amendment. The Town Council of Upper Island Cove published a notice in *The Compass* newspaper on December 1, 2015, advertising the proposed amendment to consider comments, objections and representations from the public. The Town Council also placed the proposed amendment on display at the Town Council Office from December 1 to December 8, 2015, for residents to view and to provide any comments or concerns in writing to the Council concerning the proposed amendment. No verbal or written comments were received.

AMENDMENT No. 5, 2015

The Town of Upper Island Cove Municipal Plan is amended by:

- A) *Changing* an area of land from "Rural and Blueberry Management Unit" to "Mixed Use" as shown on the attached copy of the Town of Upper Island Cove Municipal Plan Future Land Use Map as shown below:**

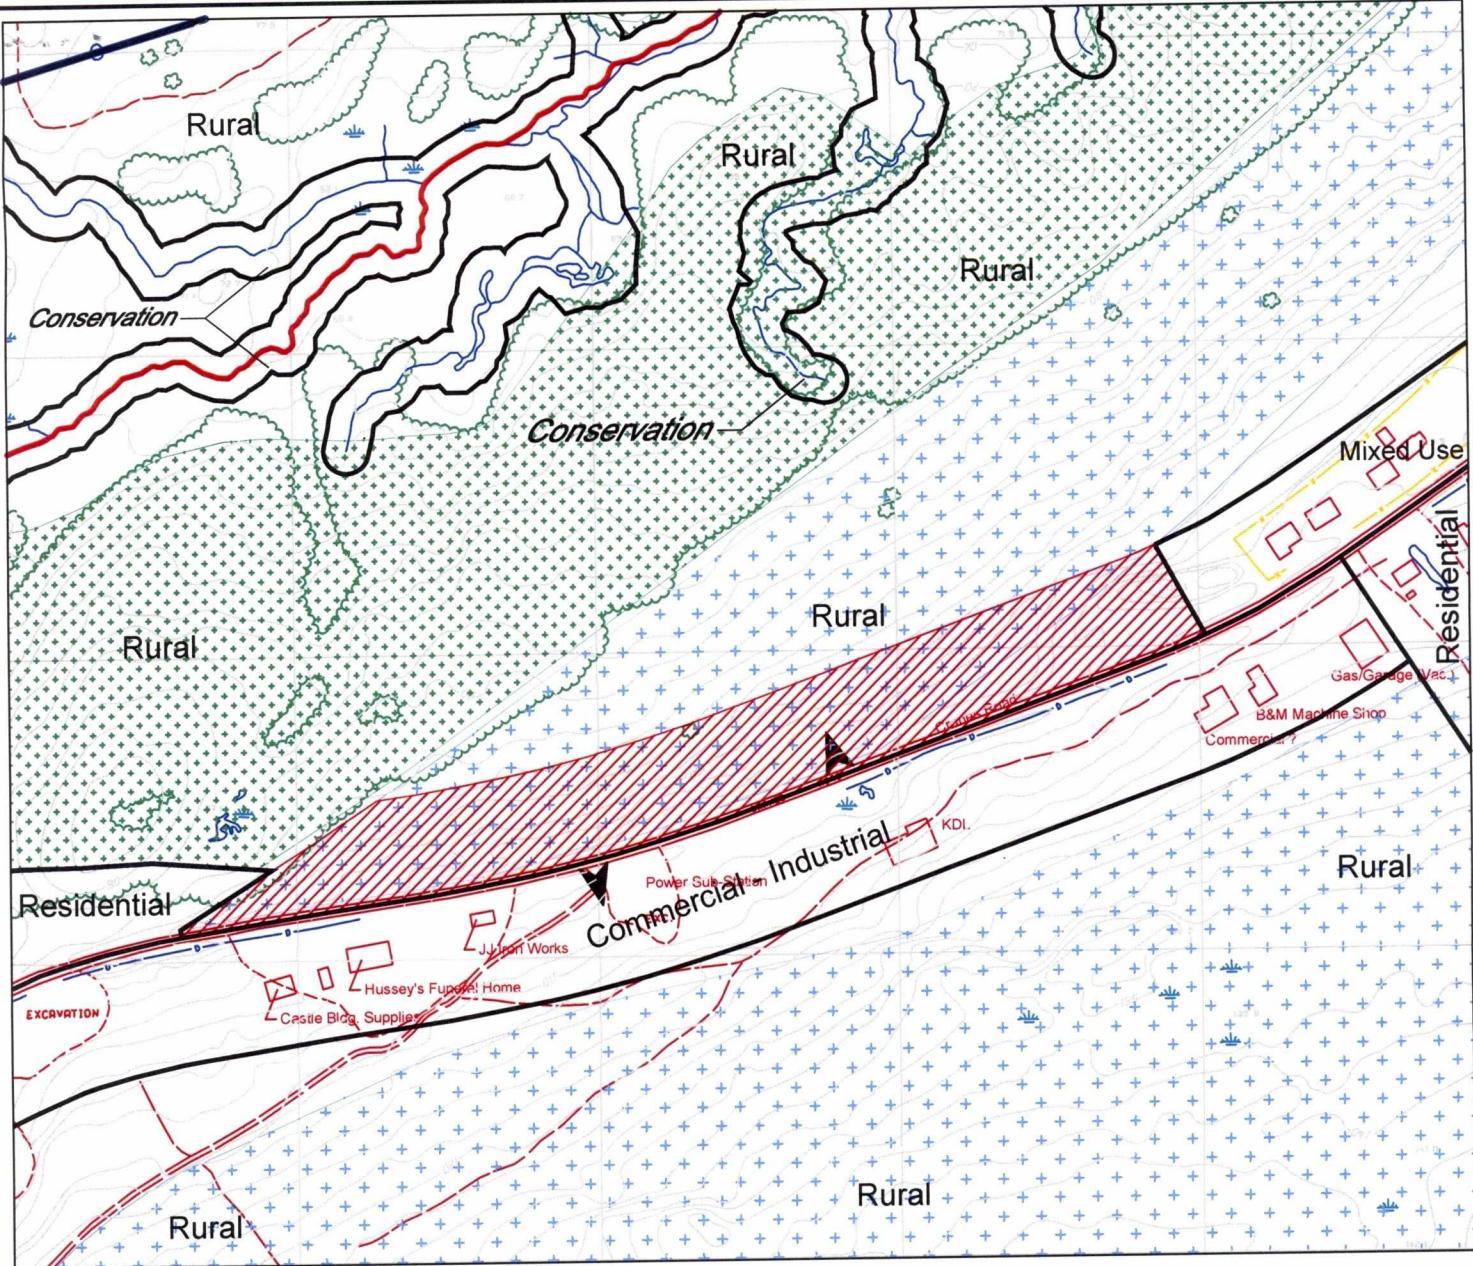

**TOWN OF UPPER ISLAND COVE
MUNICIPAL PLAN 2011-2021**

FUTURE LAND USE MAP

**MUNICIPAL PLAN
AMENDMENT No. 5, 2015**



Area to be changed from: **"Rural and
Blueberry Management Unit"** to
"Mixed Use"

Seal

Municipal Plan/Amendment REGISTERED	
Number	5215-2016-004
Date	April 18, 2016
Signature	<i>Camp</i>
Scale:	1: 5000

PLAN-TECH

ENVIRONMENT

Dated at Upper Island Cove

This 23 Day of March 2016

George Coloma Mayor

Debra L. L. Clark Clerk



I certify that the attached Town of Upper Island Cove Municipal Plan Amendment No. 5, 2015, has been prepared in accordance with the requirements of the Urban and Rural Planning Act.