



RLU 70

STANDARD WIDTH OF R.O.W. 20.0m
STANDARD WIDTH OF CUTTING 20.0m
STANDARD WIDTH OF GRUBBING 15.0m

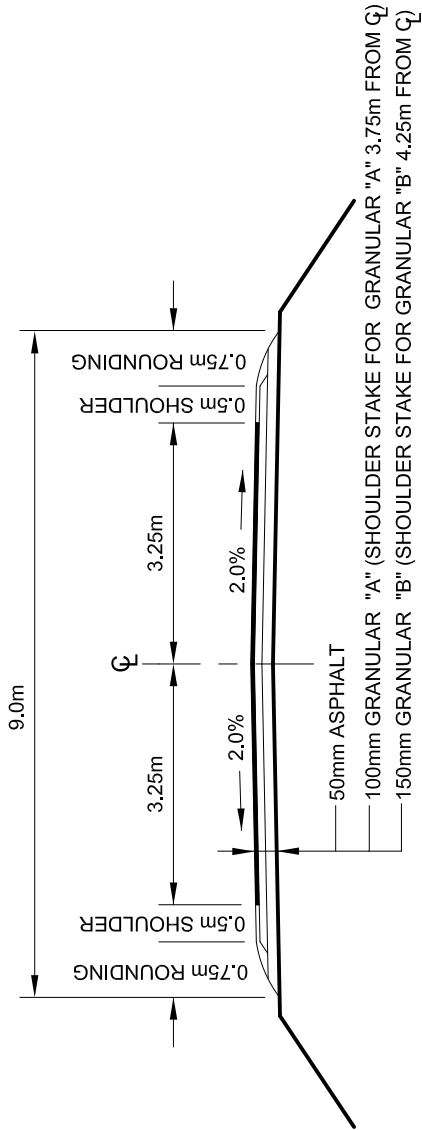

TYPICAL CROSS SECTION FOR RLU 70 FINAL CONSTRUCTION

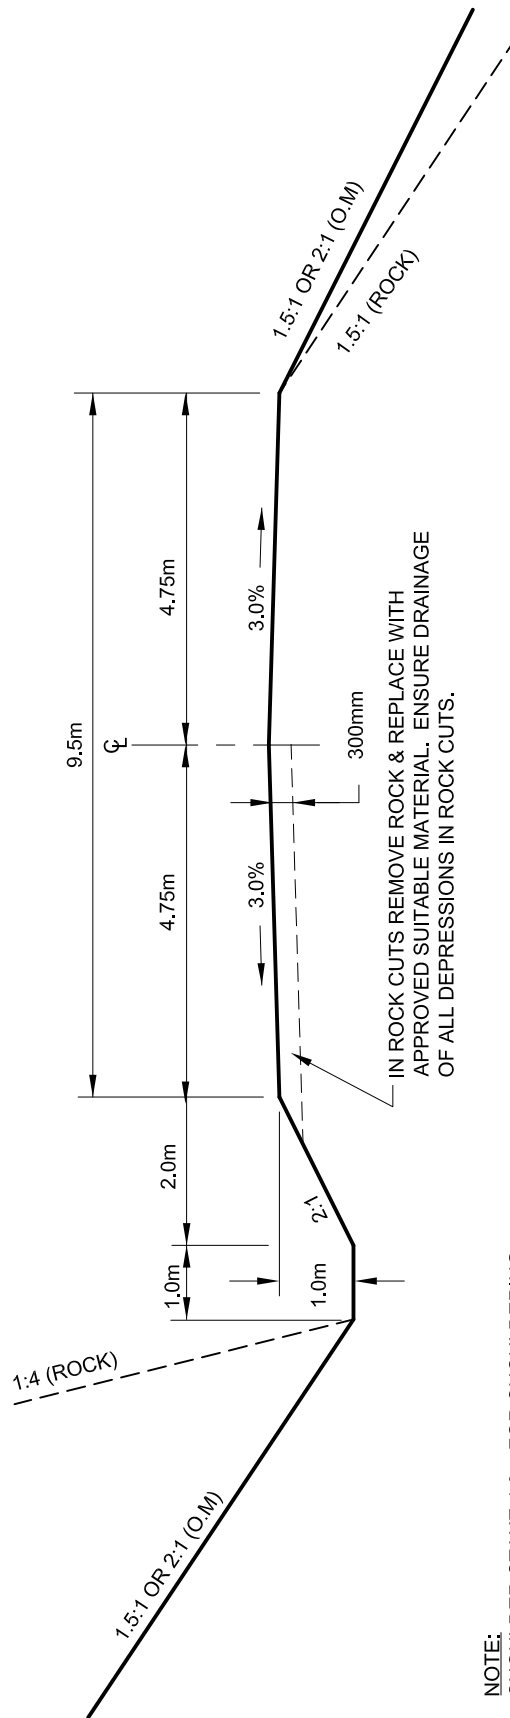

NOTE:
SHOULDER STAKE 4.0m FOR SHOULDERING MACHINE TO ACHIEVE REQUIRED ROUNDRING.

IF SCARIFYING IS REQUIRED WIDTH OF SCARIFYING SHALL BE WIDTH OF PAVEMENT PLUS 300mm ON BOTH SIDES.

TYPICAL CROSS SECTION FOR RLU 70 SUB-GRADE CONSTRUCTION