



RLU 70 (MODIFIED)

- NOTES:
1. SHOULDER STAKE 4.5m FOR SHOULDERING MACHINE TO ACHIEVE REQUIRED ROUNDING.
 2. IF SCARIFYING IS REQUIRED WIDTH OF SCARIFYING SHALL BE WIDTH OF PAVEMENT PLUS 300mm ON BOTH SIDES.
 3. STANDARD WIDTH OF R.O.W. 20.0m
STANDARD WIDTH OF CUTTING 20.0m
STANDARD WIDTH OF GRUBBING 15.0m

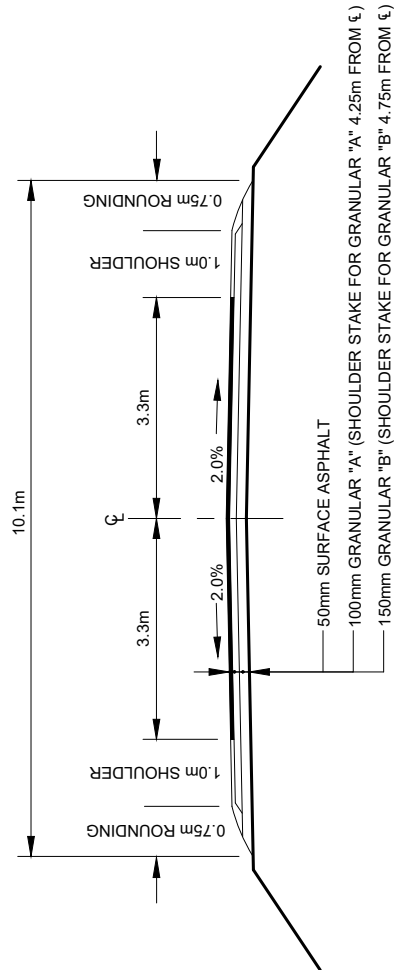

TYPICAL CROSS SECTION FOR
RLU 70 MOD FINAL CONSTRUCTION

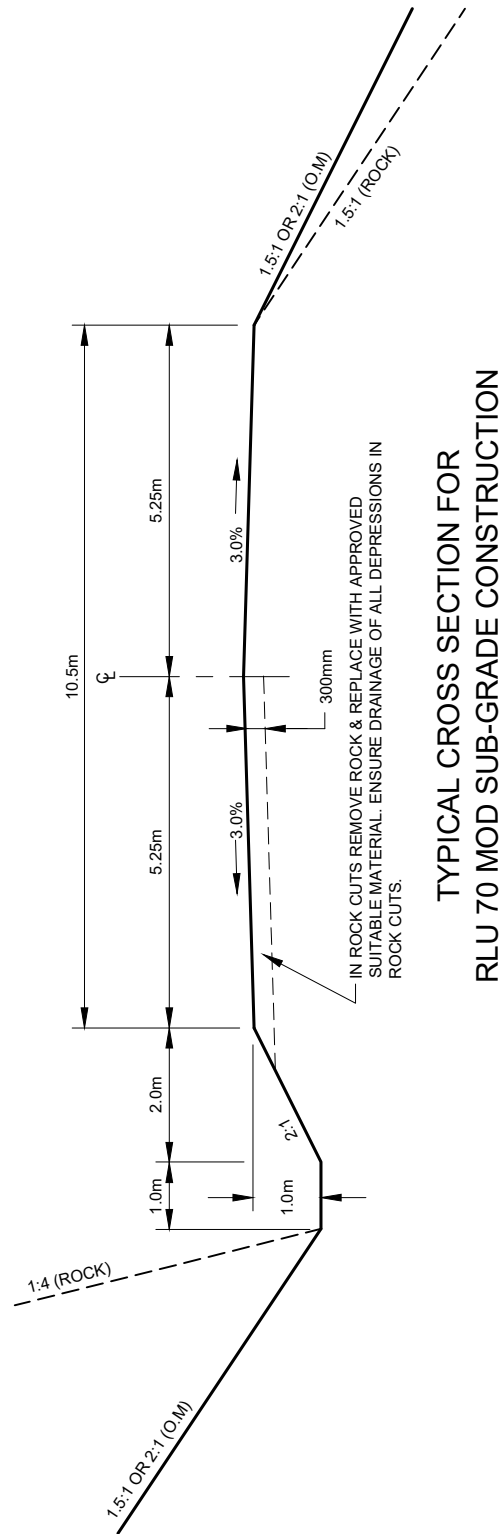

TYPICAL CROSS SECTION FOR
RLU 70 MOD SUB-GRADE CONSTRUCTION



TRANSPORTATION AND INFRASTRUCTURE
HIGHWAY DESIGN DIVISION

TYPICAL CROSS SECTION
RLU 70 MODIFIED

DRAWN BY: KYLE BENNETT

DATE: JAN 29, 2024

SCALE 1:100

MARCH 2024

1116-1