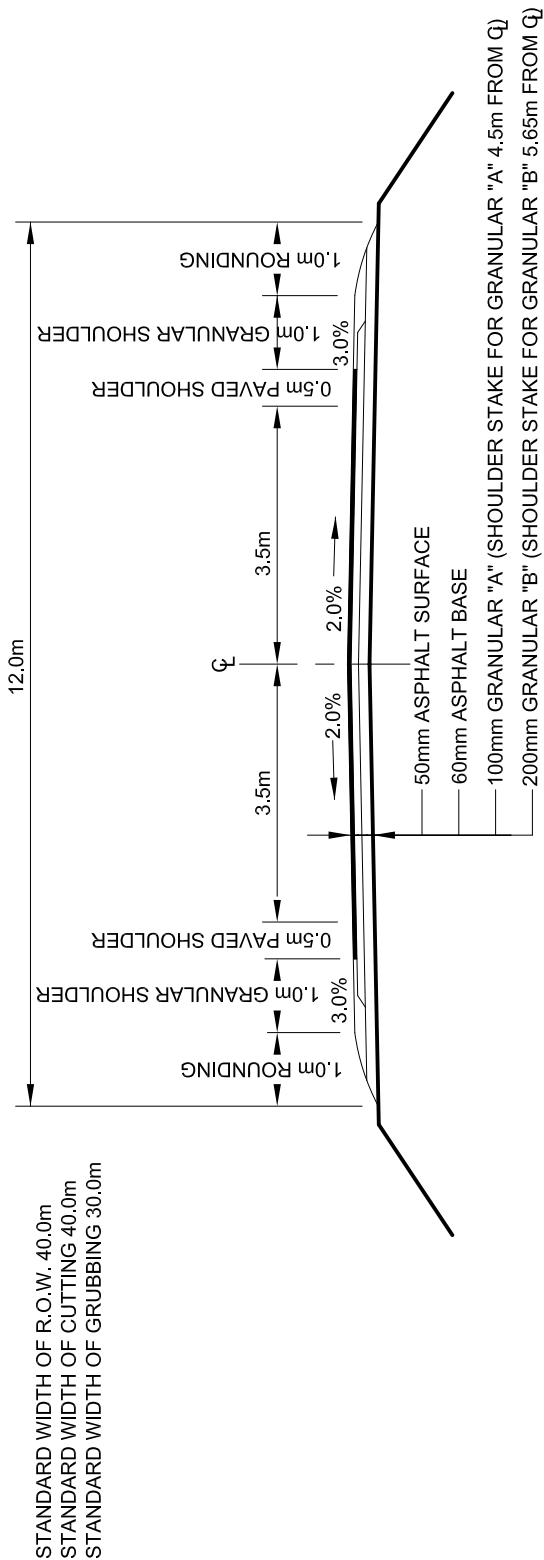
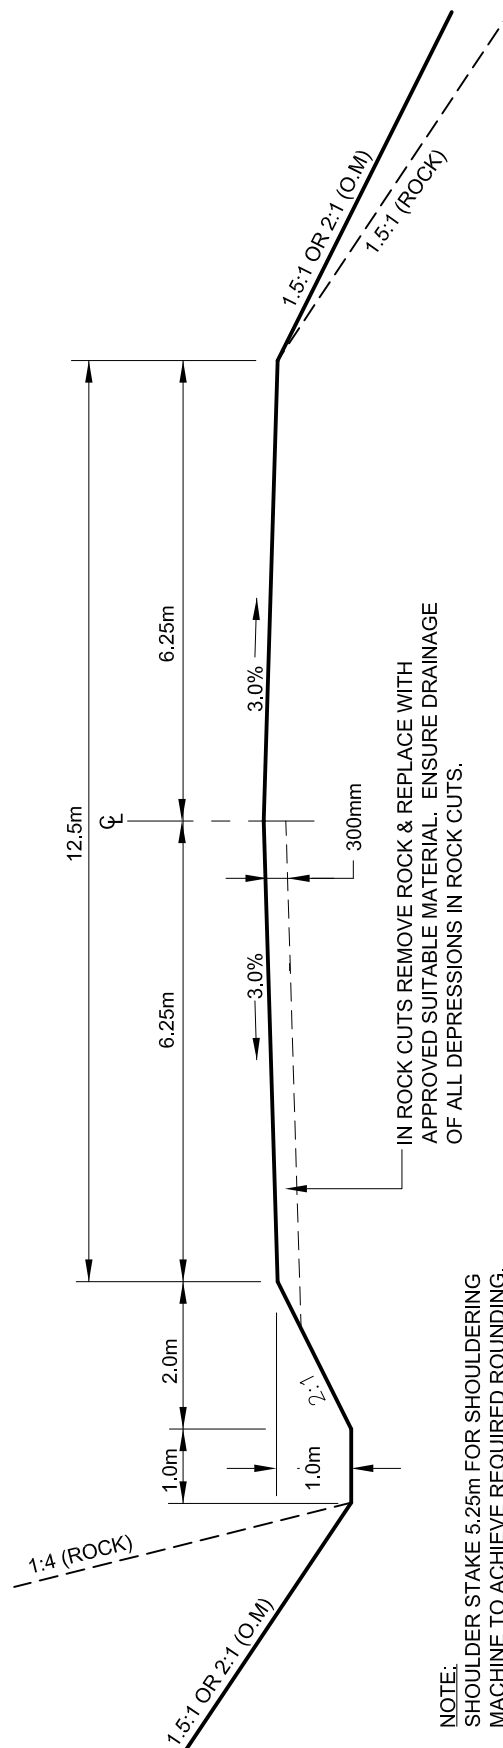


## RCU 80

TYPICAL CROSS SECTION FOR  
RCU 80 FINAL CONSTRUCTION

NOTE:  
SHOULDER STAKE 5.25m FOR SHOULDERING  
MACHINE TO ACHIEVE REQUIRED ROUNDOING.

IF SCARIFYING IS REQUIRED WIDTH OF  
SCARIFYING SHALL BE WIDTH OF PAVEMENT PLUS  
300mm ON BOTH SIDES.

TYPICAL CROSS SECTION FOR  
RCU 80 SUB-GRADE CONSTRUCTION