



MUNICIPAL ROAD

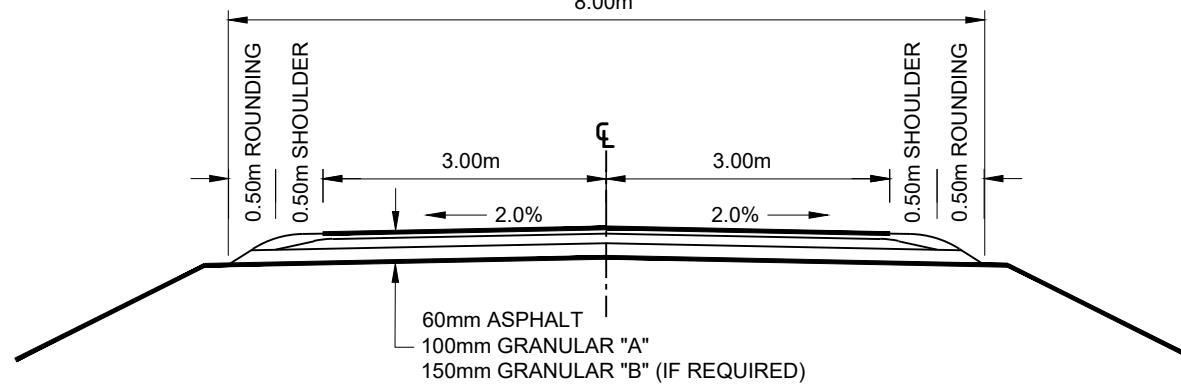

TYPICAL CROSS SECTION FOR
MUNICIPAL ROAD FINAL CONSTRUCTION

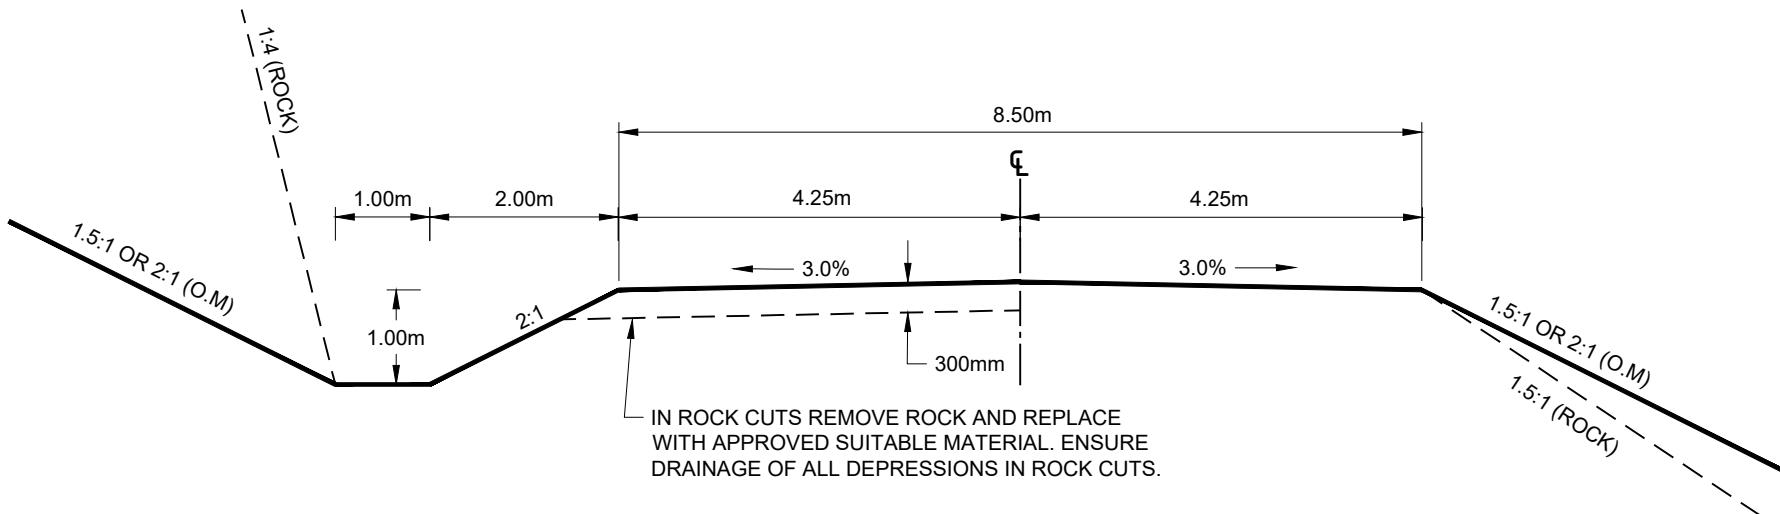

TYPICAL CROSS SECTION FOR MUNICIPAL
ROAD SUB-GRADE CONSTRUCTION

NOTE:

IF SCARIFYING IS REQUIRED WIDTH OF SCARIFYING SHALL BE WIDTH OF PAVEMENT PLUS 300mm ON BOTH SIDES.