



\\ea0217-bptss01\work_group\01656\active\163401903\GIS\Maps\Report\163401903_FL_Overview_Map\books.aprx\163401903_FlgX-0_FL_Current_Overview Revised on 12/19/2024 2:16 PM by kebuchanan

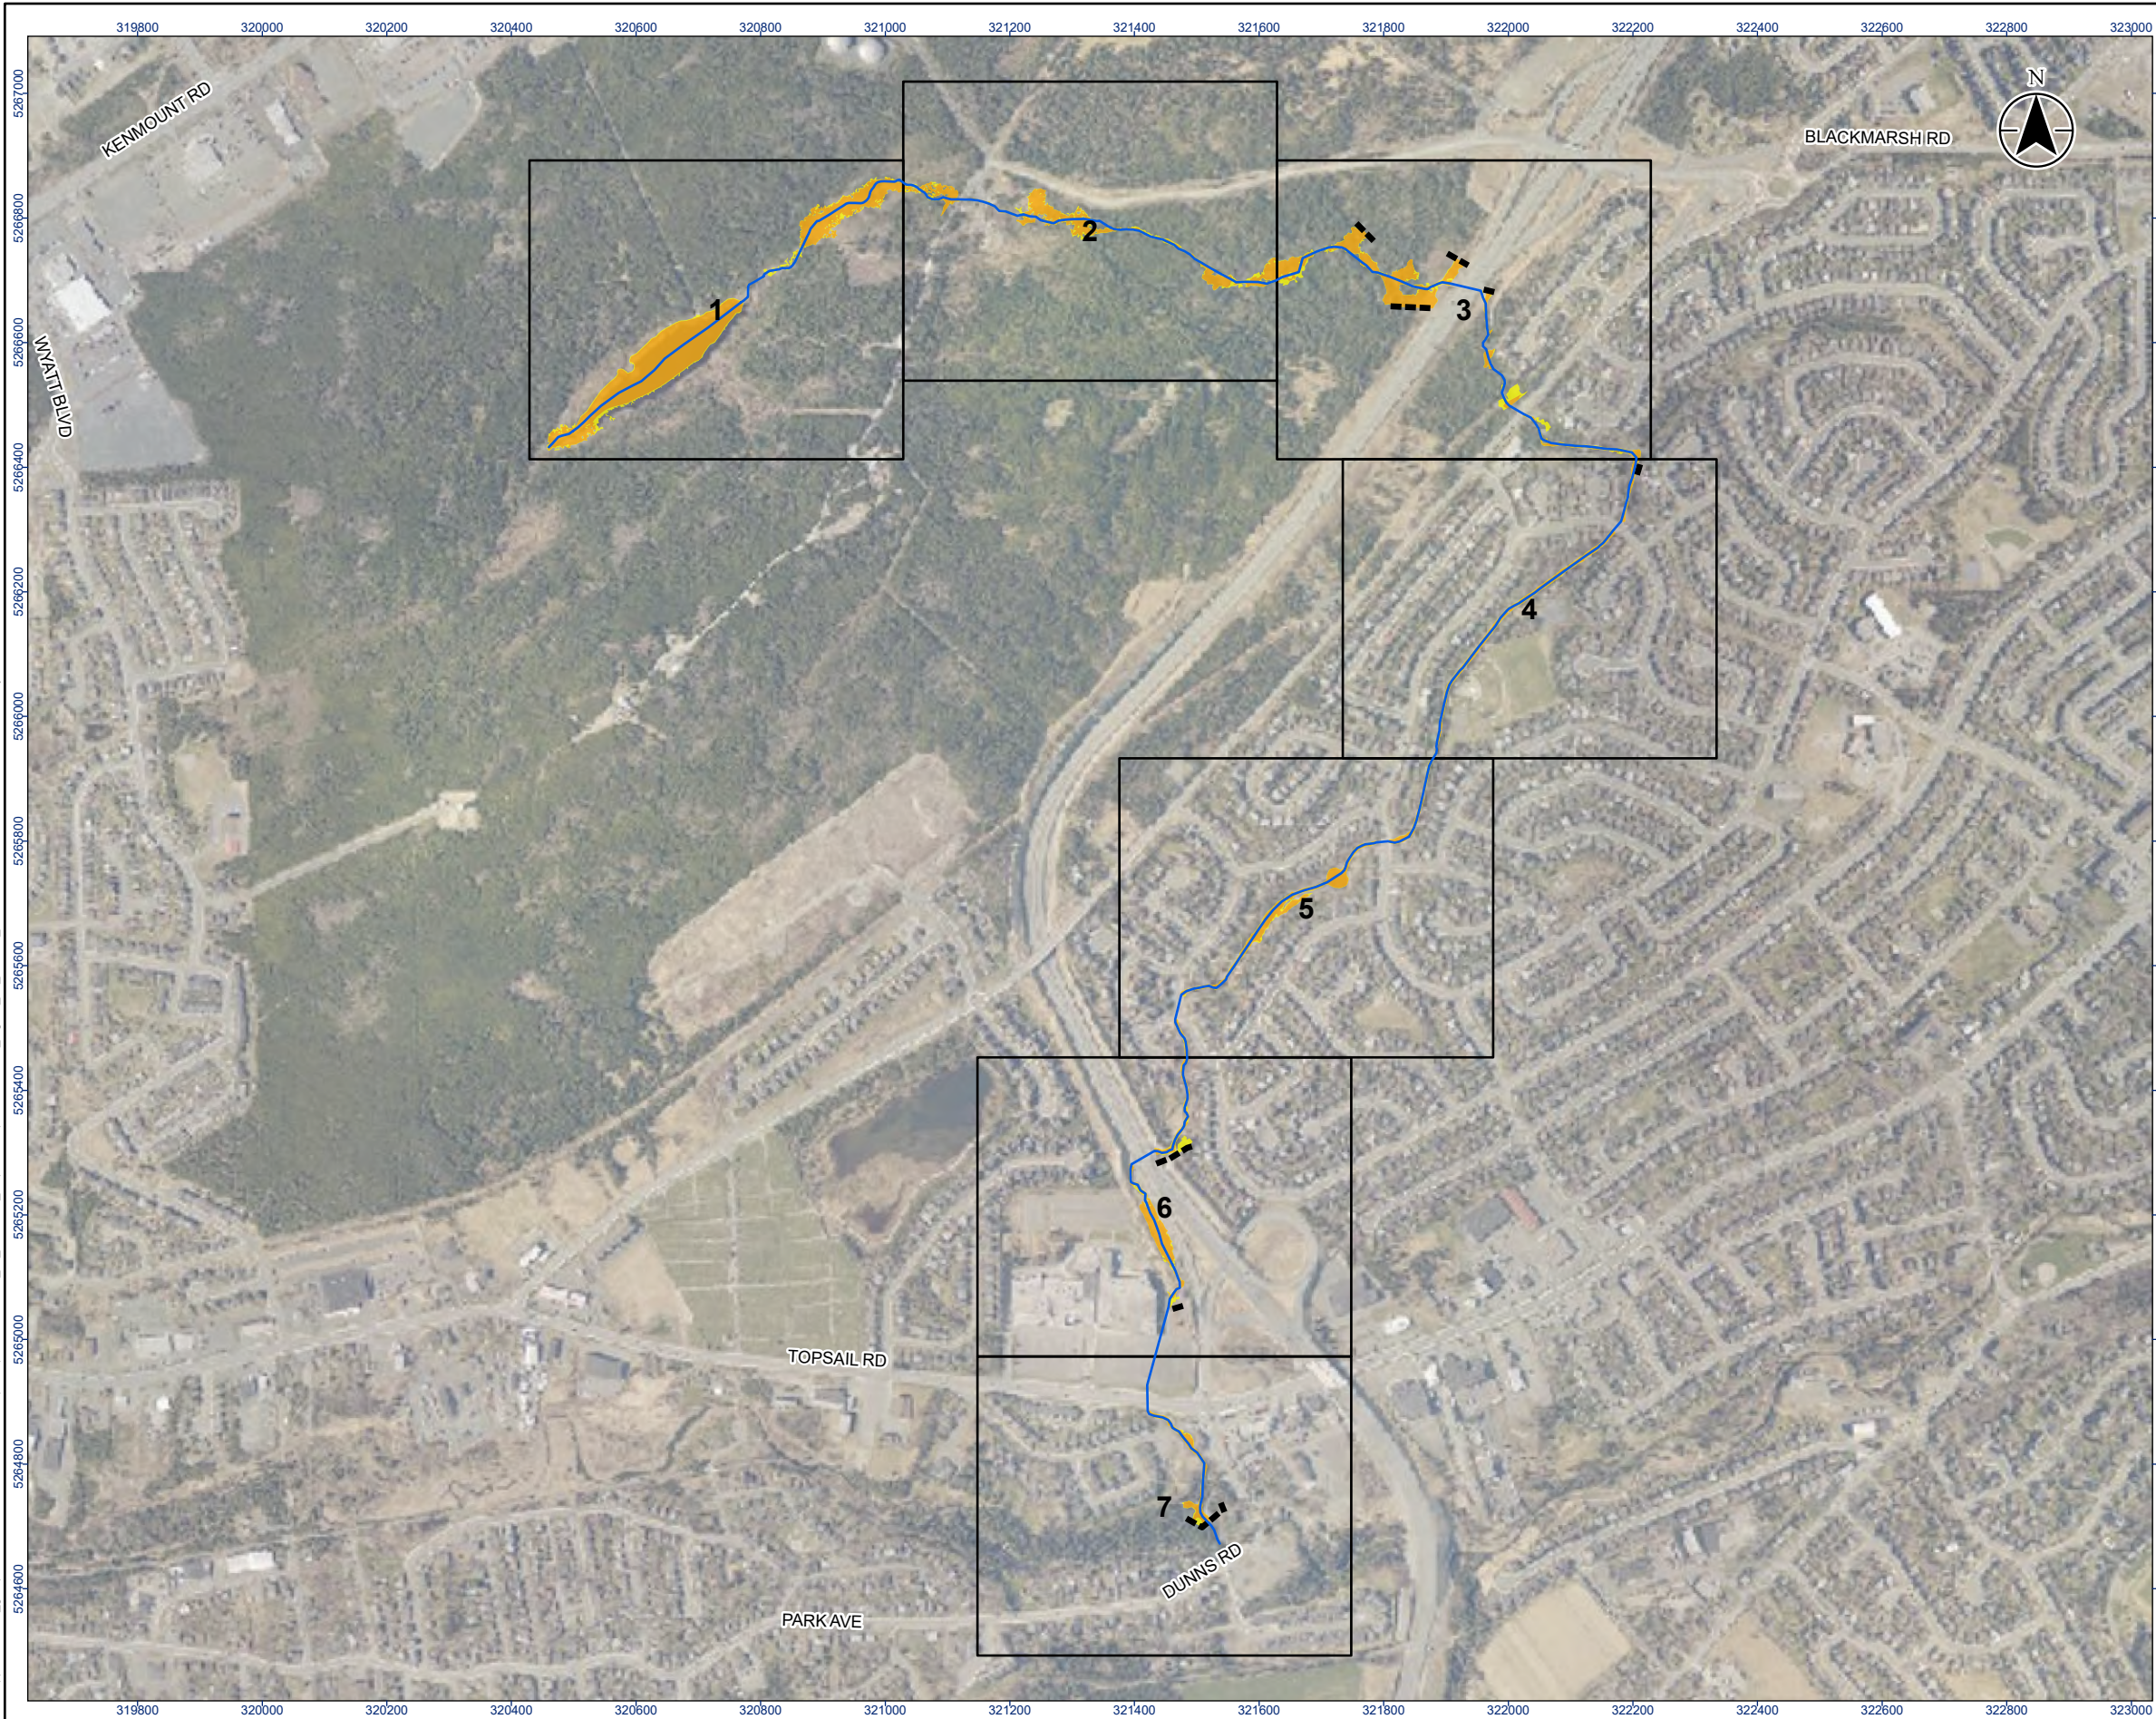


Legend

- River/Creek Centreline
- Limit of Mapping
- Map Extents
- 20-Year Flood Zone
- 100-Year Flood Zone

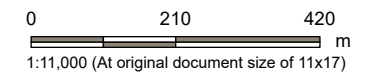

- Notes**
1. Coordinate System: NAD 1983 MTM 1
 2. Topography shown was developed by Stantec from the HRDEM from Natural Resources Canada (NRCAN).
 3. Contains information licensed under the Open Government Licence – Canada.
 4. Orthoimagery is supplied by the Government of Newfoundland and Labrador.

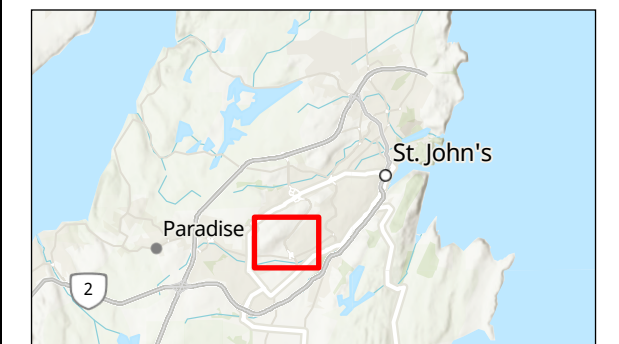

Project Location
City of St. John's

163401903. REVA
Prepared by kebuchanan on 2024-12-19

Client/Project
CLIMATE CHANGE FLOOD RISK MAPPING STUDY
FOR THE CITY OF ST. JOHN'S

Figure No.


3-0

Title

**Current Climate Condition
AEP Flood Zone - Kitty Gaul Brook
Overview Map**

Disclaimer: Stantec assumes no responsibility for data supplied in electronic format. The recipient accepts full responsibility for verifying the accuracy and completeness of the data. The recipient releases Stantec, its officers, employees, consultants and agents, from any and all claims arising in any way from the content or provision of the data.

\\ea0217-bptss01\work_group\01656\active\163401903\GIS\Maps\Report\163401903_FL_Current_Mapbooks.aprx\163401903_Fig03-x_FL_Current_KittyGaul_ Revised on 12/17/2024 3:42 PM by jacwalker

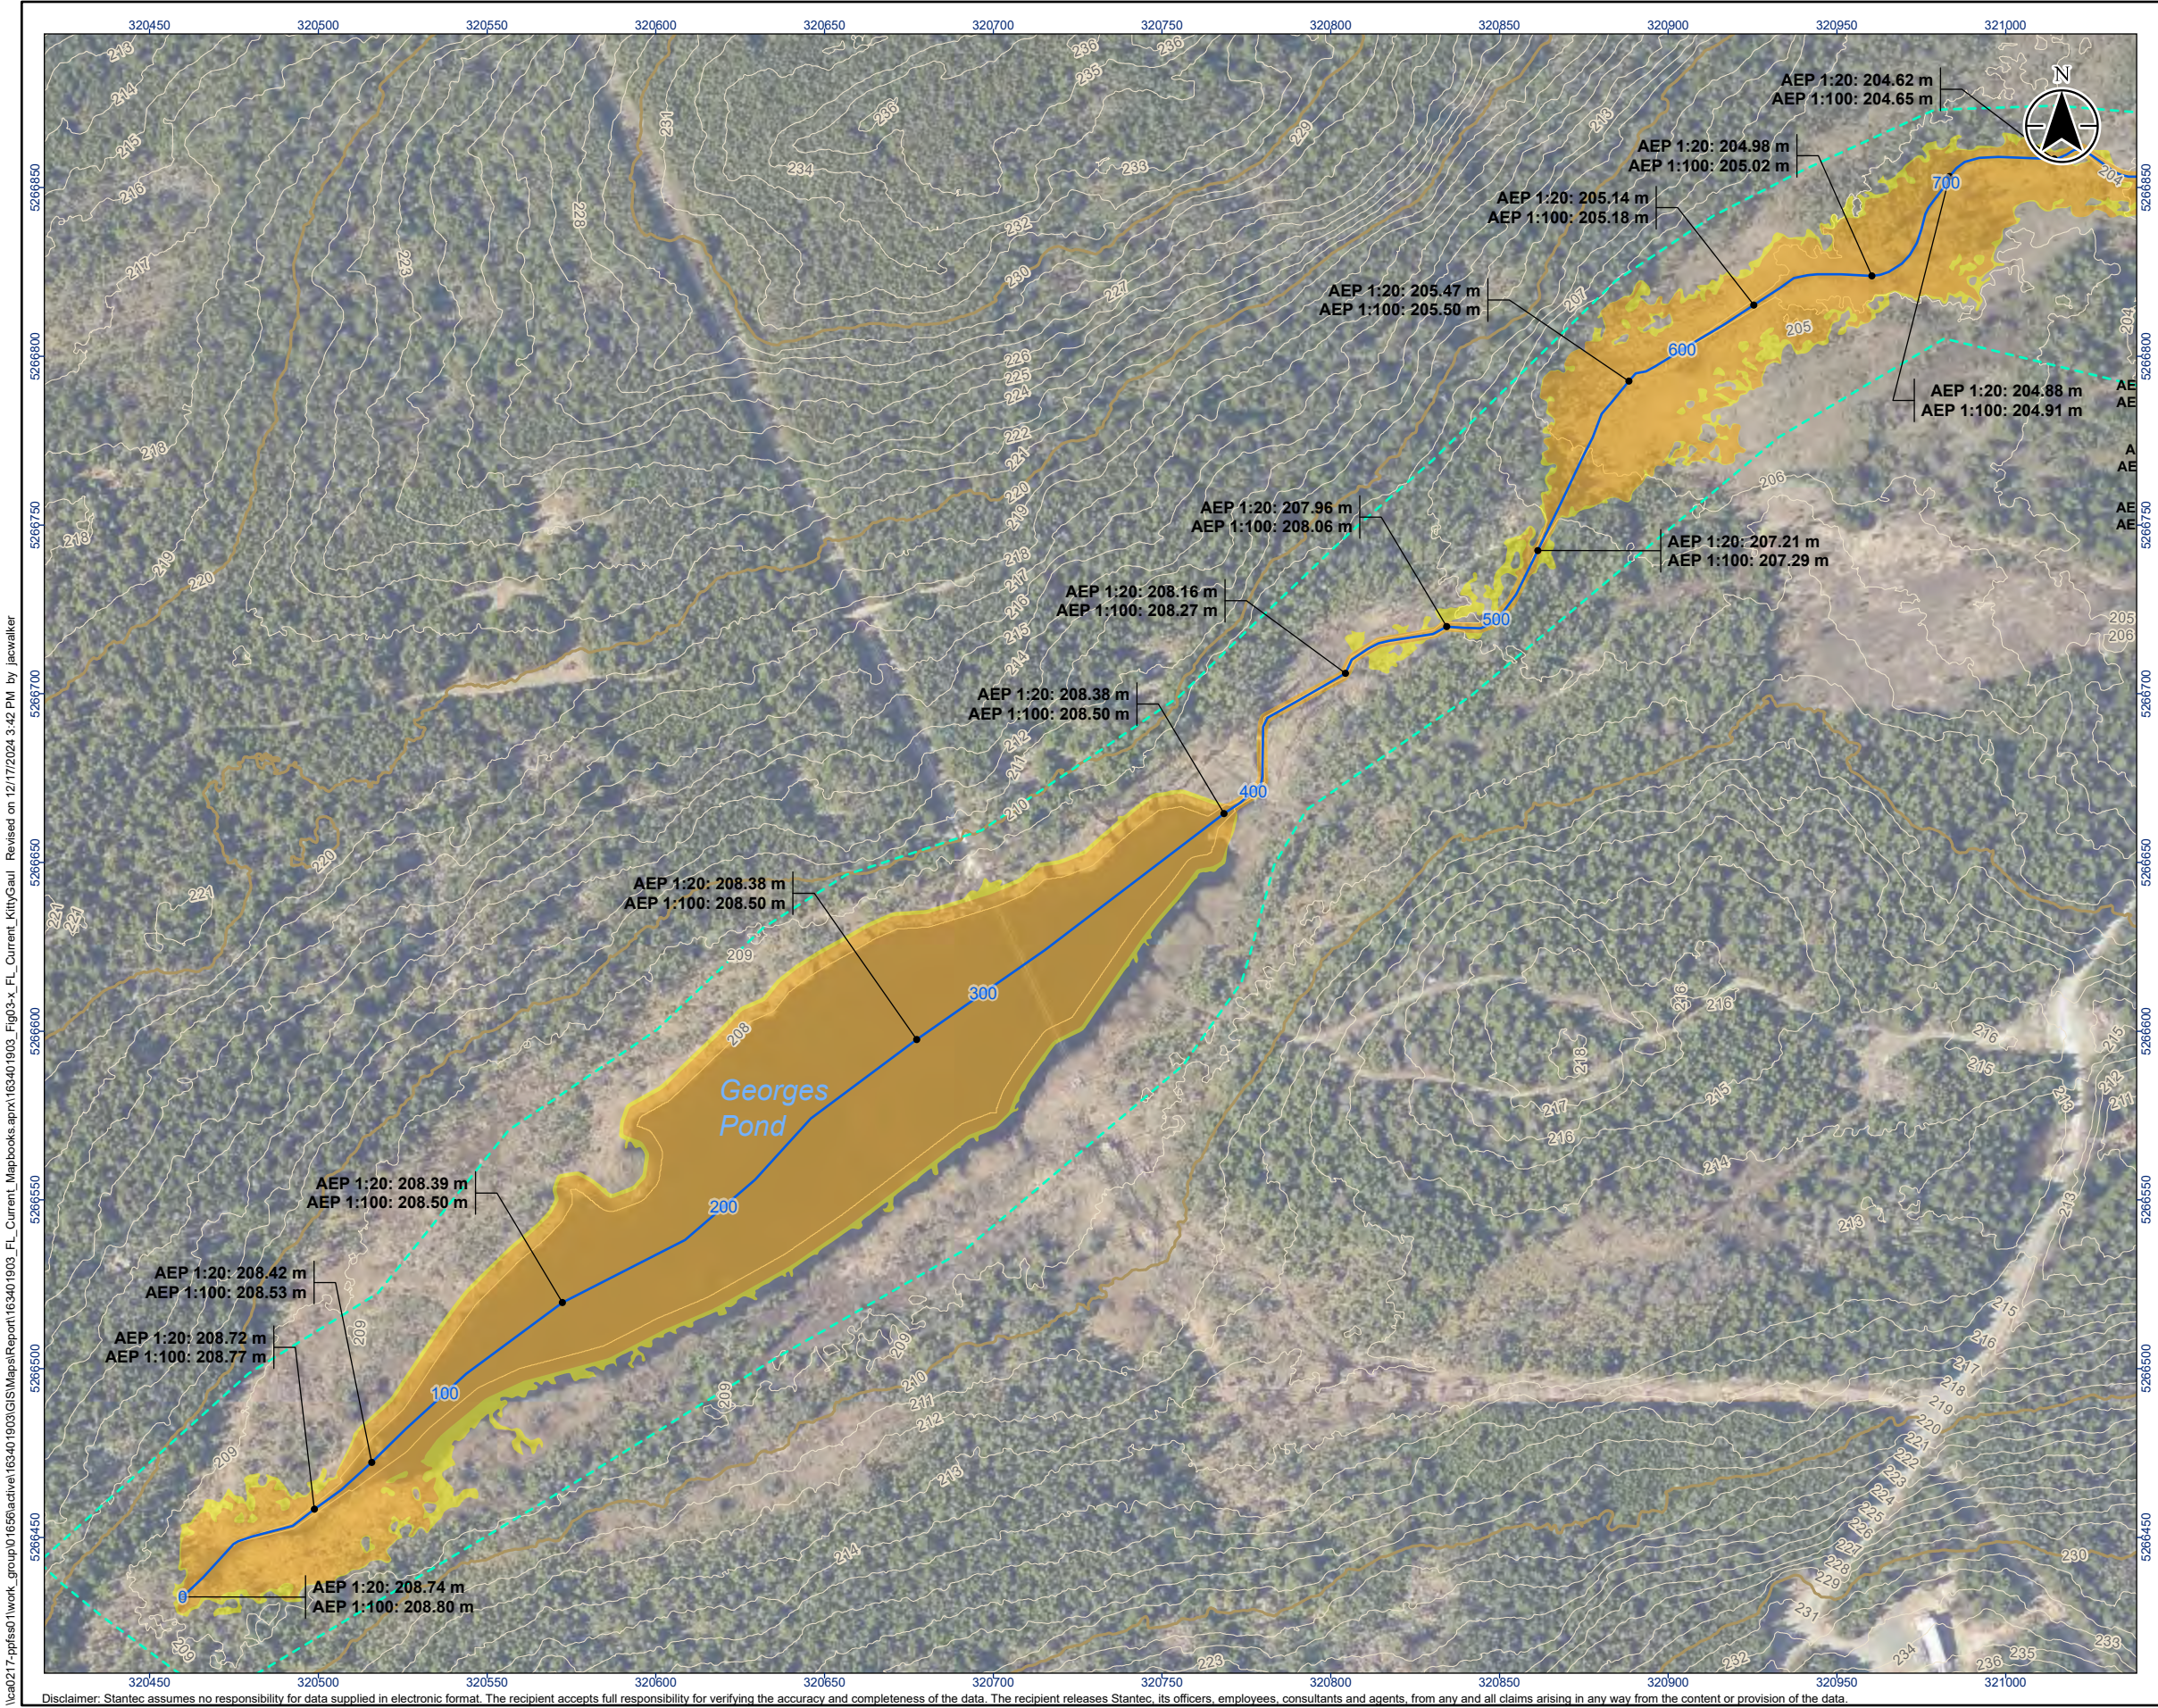

Legend

- River/Creek Centreline
- Modelled Hydraulic Structure
- 1 m LiDAR Contour
- 10 m LiDAR Contour
- Limit of Mapping
- Limit of 2D Modelling
- 20-Year Flood Zone
- 100-Year Flood Zone

0 20 40 m
1:2,000 (At original document size of 11x17)

- Notes
- Coordinate System: NAD 1983 MTM zone 1
 - Topography shown was developed by Stantec from the HRDEM from Natural Resources Canada (NRCAN).
 - Contains information licensed under the Open Government Licence – Canada.
 - Orthoimagery is supplied by the Government of Newfoundland and Labrador.



Project Location: City of St. John's
163401903 REVA
Prepared by jacwalker on 2024-12-19

Client/Project: CLIMATE CHANGE FLOOD RISK MAPPING STUDY FOR THE CITY OF ST. JOHN'S

Figure No.: 3-1

Title: Current Climate Condition
AEP Flood Zone - Kitty Gaul Brook
Sheet 1 of 7

\\ea0217-ptps01\work_group\01656\active\163401903\GIS\Maps\Report\163401903_FL_Current_Mapbooks.aprx\163401903_Fig03-x_FL_Current_KittyGaul_ Revised on 12/17/2024 3:42 PM by jacwalker



Legend

- River/Creek Centreline
- Modelled Hydraulic Structure
- 1 m LiDAR Contour
- 10 m LiDAR Contour
- Limit of Mapping
- Limit of 2D Modelling
- 20-Year Flood Zone
- 100-Year Flood Zone

0 20 40
m
1:2,000 (At original document size of 11x17)

Notes

- Coordinate System: NAD 1983 MTM zone 1
- Topography shown was developed by Stantec from the HRDEM from Natural Resources Canada (NRCAN).
- Contains information licensed under the Open Government Licence – Canada.
- Orthoimagery is supplied by the Government of Newfoundland and Labrador.



Project Location
City of St. John's
163401903 REVA
Prepared by jacwalker on 2024-12-19

Client/Project
CLIMATE CHANGE FLOOD RISK MAPPING STUDY
FOR THE CITY OF ST. JOHN'S

Figure No.

3-2

Title

**Current Climate Condition
AEP Flood Zone - Kitty Gaul Brook
Sheet 2 of 7**


Disclaimer: Stantec assumes no responsibility for data supplied in electronic format. The recipient accepts full responsibility for verifying the accuracy and completeness of the data. The recipient releases Stantec, its officers, employees, consultants and agents, from any and all claims arising in any way from the content or provision of the data.

\\a0217-bptss01\work_group\01656\active\163401903\GIS\Maps\Report\163401903_FL_Current_Mapbooks.aprx\163401903_Fig03-x_FL_Current_KittyGaul_ Revised on 12/17/2024 3:42 PM by jacwalker



Legend

- River/Creek Centreline
- Modelled Hydraulic Structure
- 1 m LiDAR Contour
- 10 m LiDAR Contour
- Limit of Mapping
- Limit of 2D Modelling
- 20-Year Flood Zone
- 100-Year Flood Zone

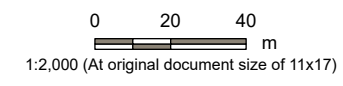

- Notes
- Coordinate System: NAD 1983 MTM zone 1
 - Topography shown was developed by Stantec from the HRDEM from Natural Resources Canada (NRCAN).
 - Contains information licensed under the Open Government Licence – Canada.
 - Orthoimagery is supplied by the Government of Newfoundland and Labrador.




Project Location: City of St. John's
163401903 REVA
Prepared by jacwalker on 2024-12-19

Client/Project: CLIMATE CHANGE FLOOD RISK MAPPING STUDY FOR THE CITY OF ST. JOHN'S

Figure No.: 3-4

Title: Current Climate Condition
AEP Flood Zone - Kitty Gaul Brook
Sheet 4 of 7

\\ea0217-bptss01\work_group\01656\active\163401903\GIS\Maps\Report\163401903_FL_Current_Mapbooks.aprx 163401903_Fig03-x_FL_Current_KittyGaul Revised on 12/17/2024 3:42 PM by jacwalker

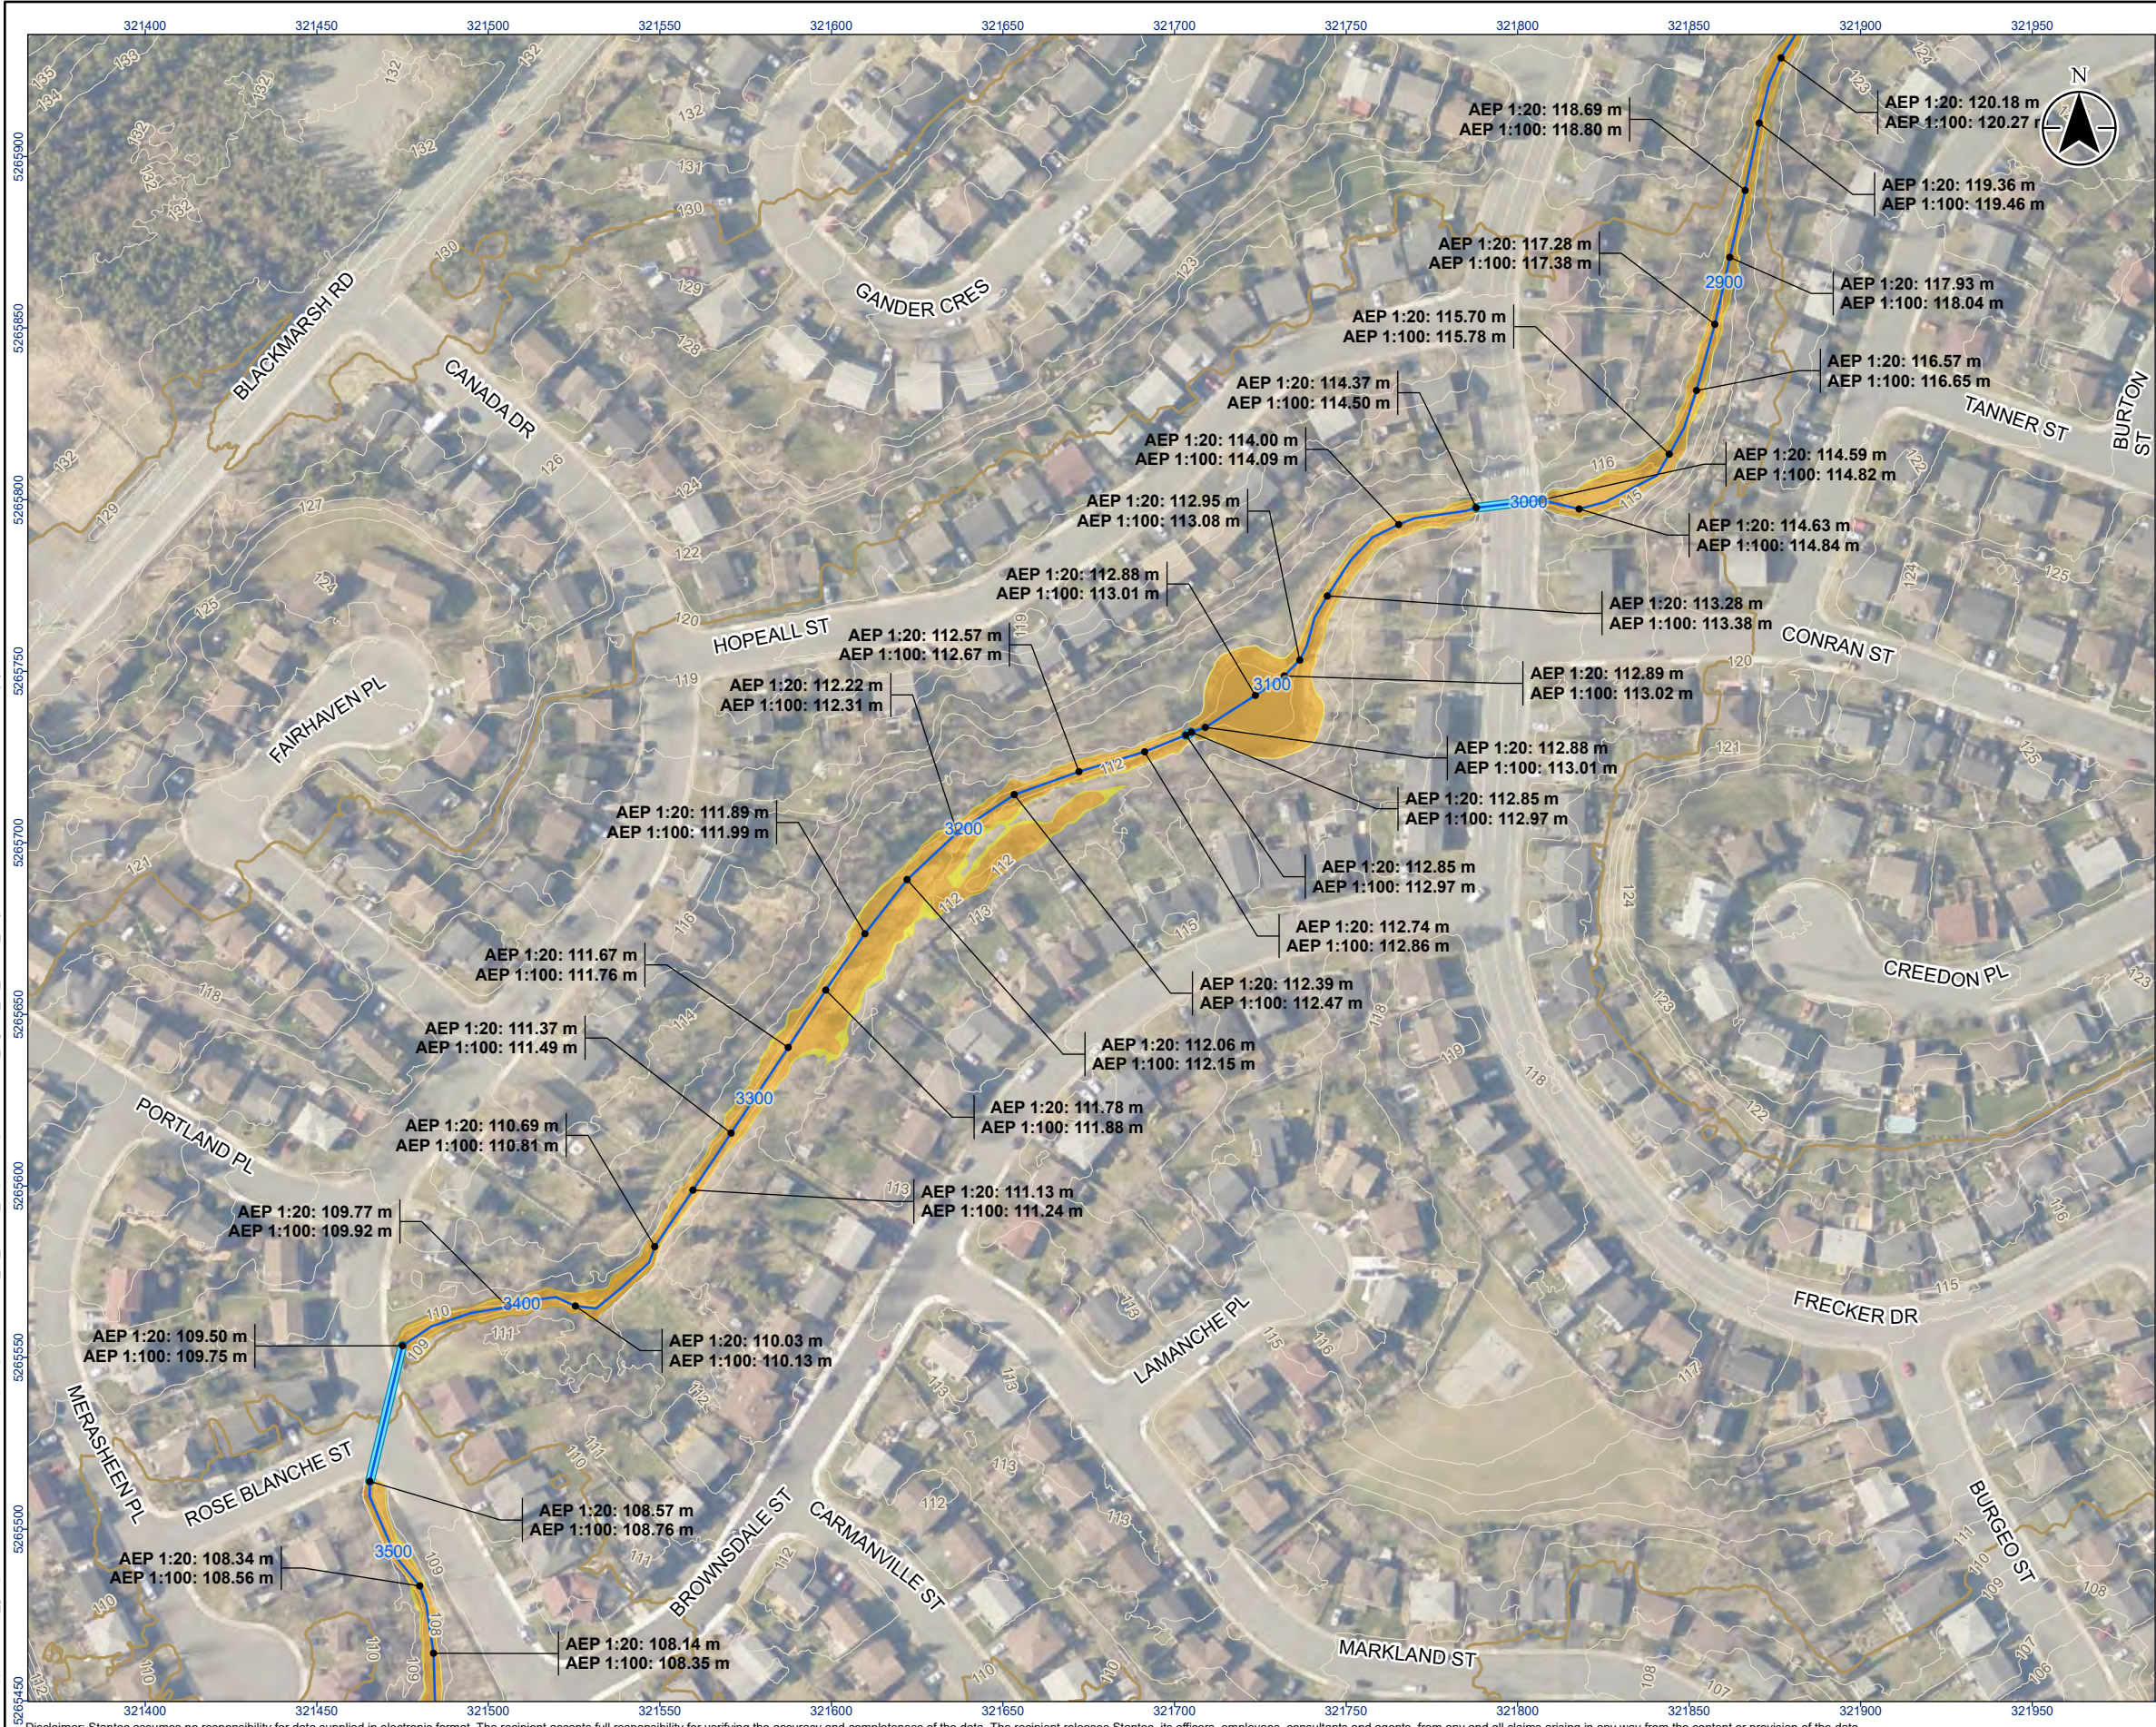


Legend

- River/Creek Centreline
- Modelled Hydraulic Structure
- 1 m LiDAR Contour
- 10 m LiDAR Contour
- Limit of Mapping
- Limit of 2D Modelling
- 20-Year Flood Zone
- 100-Year Flood Zone

0 20 40
m
1:2,000 (At original document size of 11x17)

Notes

- Coordinate System: NAD 1983 MTM zone 1
- Topography shown was developed by Stantec from the HRDEM from Natural Resources Canada (NRCAN).
- Contains information licensed under the Open Government Licence – Canada.
- Orthoimagery is supplied by the Government of Newfoundland and Labrador.

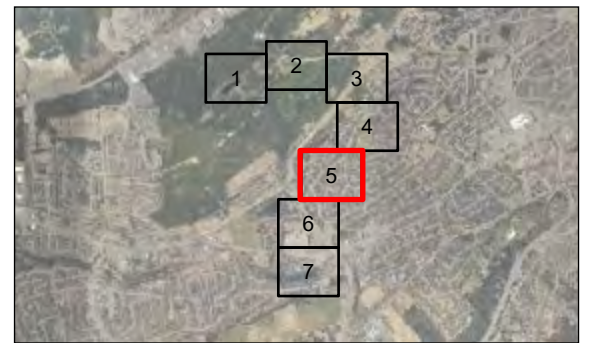

Project Location 163401903 REVA
City of St. John's Prepared by jacwalker on 2024-12-19

Client/Project
CLIMATE CHANGE FLOOD RISK MAPPING STUDY
FOR THE CITY OF ST. JOHN'S

Figure No.

3-5

Title

Current Climate Condition
AEP Flood Zone - Kitty Gaul Brook
Sheet 5 of 7

Disclaimer: Stantec assumes no responsibility for data supplied in electronic format. The recipient accepts full responsibility for verifying the accuracy and completeness of the data. The recipient releases Stantec, its officers, employees, consultants and agents, from any and all claims arising in any way from the content or provision of the data.

\\ea0217-bptss01\work_group\01656\active\163401903\GIS\Maps\Report\163401903_FL_Current_Mapbooks.aprx\163401903_Fig03-x_FL_Current_KittyGaul_Revise on 12/17/2024 3:42 PM by jacwalker



Legend

- River/Creek Centreline
- Modelled Hydraulic Structure
- 1 m LiDAR Contour
- 10 m LiDAR Contour
- Limit of Mapping
- Limit of 2D Modelling
- 20-Year Flood Zone
- 100-Year Flood Zone

0 20 40
m
1:2,000 (At original document size of 11x17)

Notes

1. Coordinate System: NAD 1983 MTM zone 1
2. Topography shown was developed by Stantec from the HRDEM from Natural Resources Canada (NRCAN).
3. Contains information licensed under the Open Government Licence – Canada.
4. Orthomagery is supplied by the Government of Newfoundland and Labrador.



Project Location: City of St. John's
163401903 REVA
Prepared by jacwalker on 2024-12-19

Client/Project:
CLIMATE CHANGE FLOOD RISK MAPPING STUDY
FOR THE CITY OF ST. JOHN'S

Figure No.

3-6

Title

Current Climate Condition
AEP Flood Zone - Kitty Gaul Brook
Sheet 6 of 7

\\ea0217-ptps01\work_group\01656\active\163401903\GIS\Maps\Report\163401903_FL_Current_Mapbooks.aprx\163401903_Fig03-x_FL_Current_KittyGaul_ Revised on 12/17/2024 3:42 PM by jacwalker




Legend

- River/Creek Centreline
- Modelled Hydraulic Structure
- 1 m LiDAR Contour
- 10 m LiDAR Contour
- Limit of Mapping
- Limit of 2D Modelling
- 20-Year Flood Zone
- 100-Year Flood Zone

0 20 40
m
1:2,000 (At original document size of 11x17)

- #### Notes
- Coordinate System: NAD 1983 MTM zone 1
 - Topography shown was developed by Stantec from the HRDEM from Natural Resources Canada (NRCAN).
 - Contains information licensed under the Open Government Licence – Canada.
 - Orthimagery is supplied by the Government of Newfoundland and Labrador.

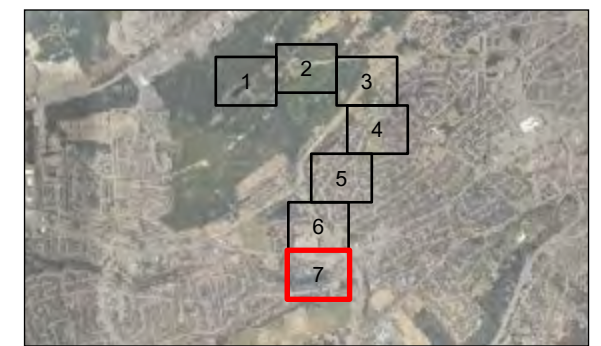

Project Location 163401903 REVA
City of St. John's Prepared by jacwalker on 2024-12-19

Client/Project
CLIMATE CHANGE FLOOD RISK MAPPING STUDY
FOR THE CITY OF ST. JOHN'S

Figure No.

3-7

Title

**Current Climate Condition
AEP Flood Zone - Kitty Gaul Brook
Sheet 7 of 7**

Disclaimer: Stantec assumes no responsibility for data supplied in electronic format. The recipient accepts full responsibility for verifying the accuracy and completeness of the data. The recipient releases Stantec, its officers, employees, consultants and agents, from any and all claims arising in any way from the content or provision of the data.