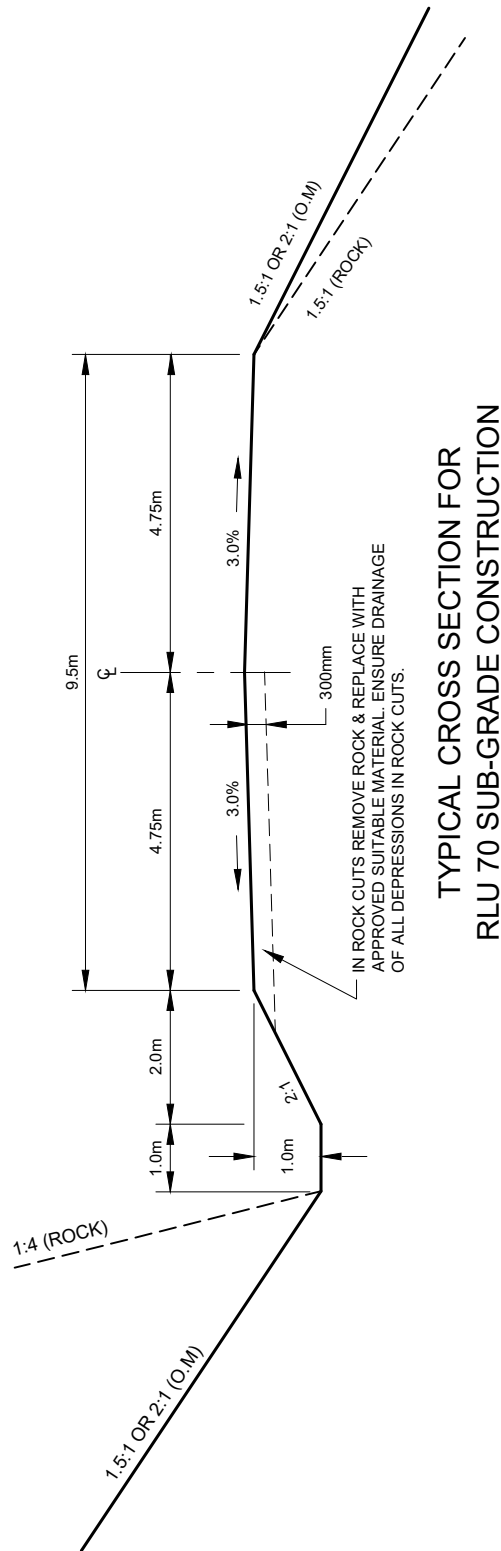






TYPICAL CROSS SECTION FOR
RLU 70 FINAL CONSTRUCTION

TYPICAL CROSS SECTION FOR
RLU 70 SUB-GRADE CONSTRUCTION